



# **FIRE PREVENTION STANDARD**

## **TRAFFIC CALMING DEVICES**


### **SCOPE**

This standard applies to the installation of Traffic Calming Devices pursuant to section 503 of the California Fire Code, 2022 Edition.

### **STANDARD**

1. Traffic calming devices on public streets are subject to review and approval by the agency responsible for maintenance of the road (i.e. Contra Costa County, Town of Danville, City of San Ramon and the San Ramon Valley Fire Protection District).
2. All other traffic calming devices, including those on private streets, roadways and parking lots, must be approved by the San Ramon Valley Fire Protection District.
3. The Fire District may require further analysis at any time if it is determined that the installation of traffic calming devices may negatively impact emergency response times.
4. Traffic calming devices shall follow specifications as shown in Exhibit A or B.
5. Traffic calming devices on roadways are required to have roadway signage as shown in Exhibits C and D.
6. Traffic calming devices in parking lots are not required to have signage as shown in Exhibits C and D.
7. "BUMP AHEAD" legends shall be placed in both directions of traffic at 100 feet in advance of the speed lump.

EXHIBIT A – SPEED LUMP < 34' WIDE

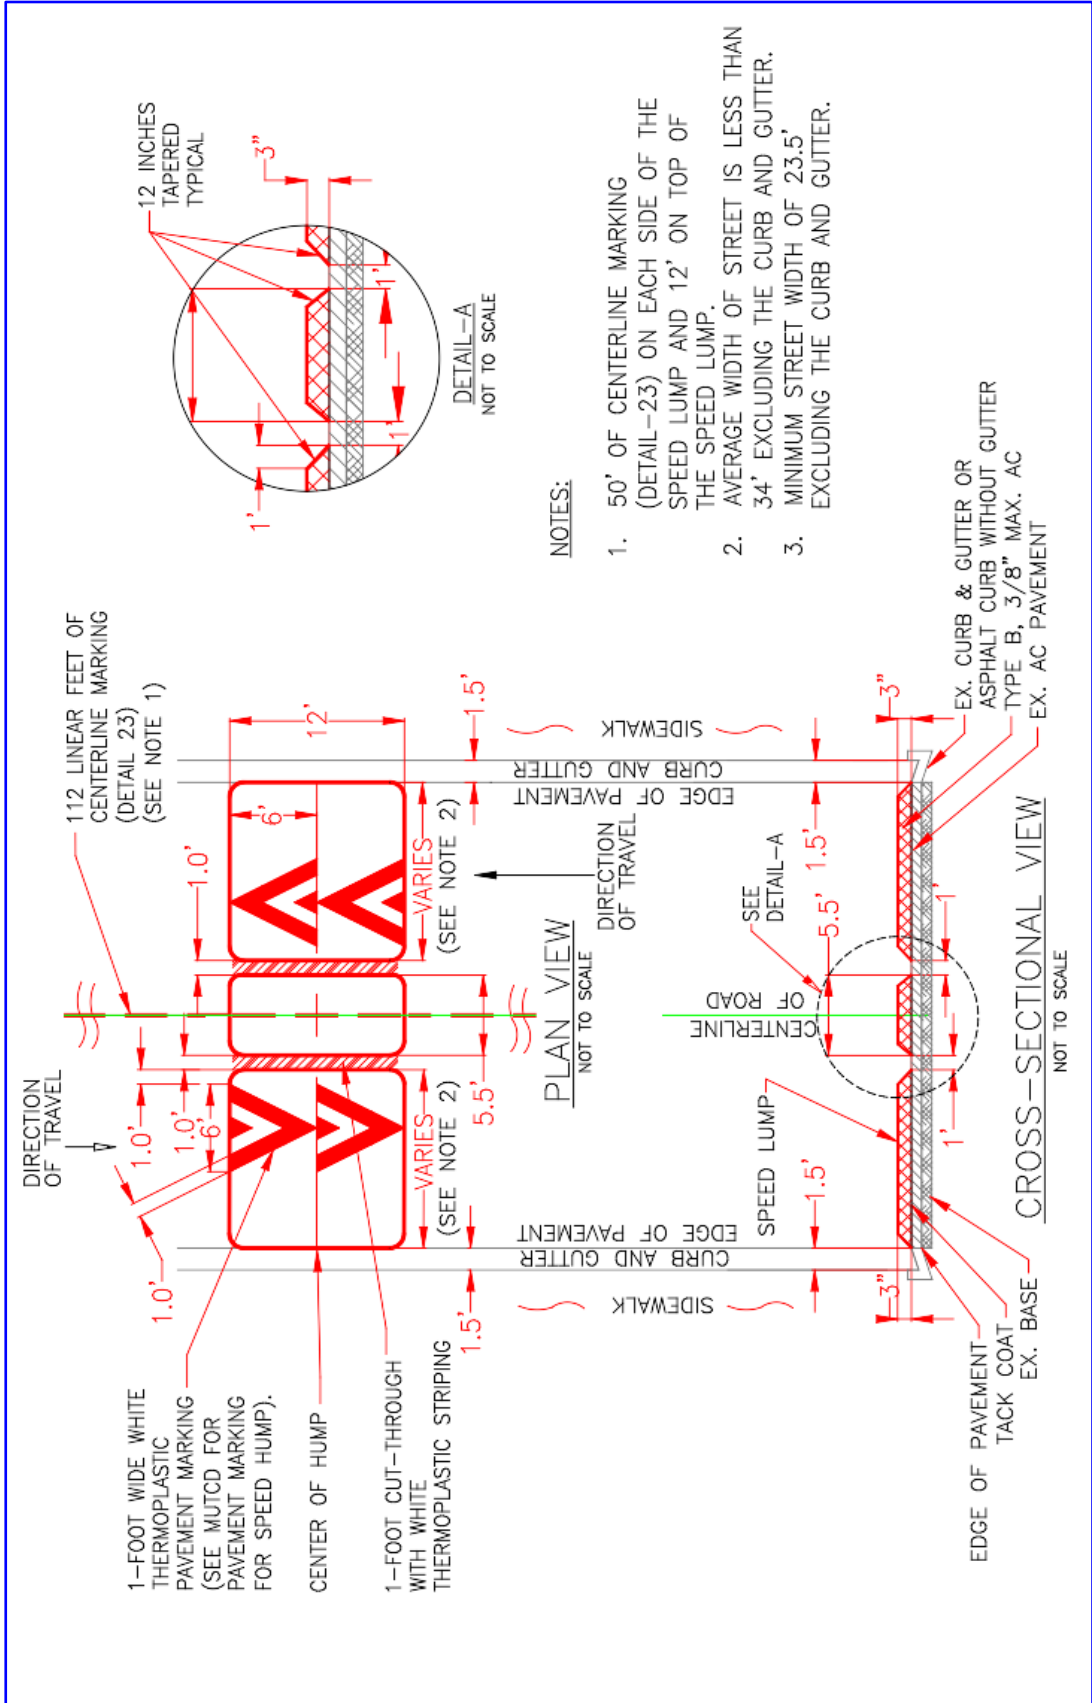

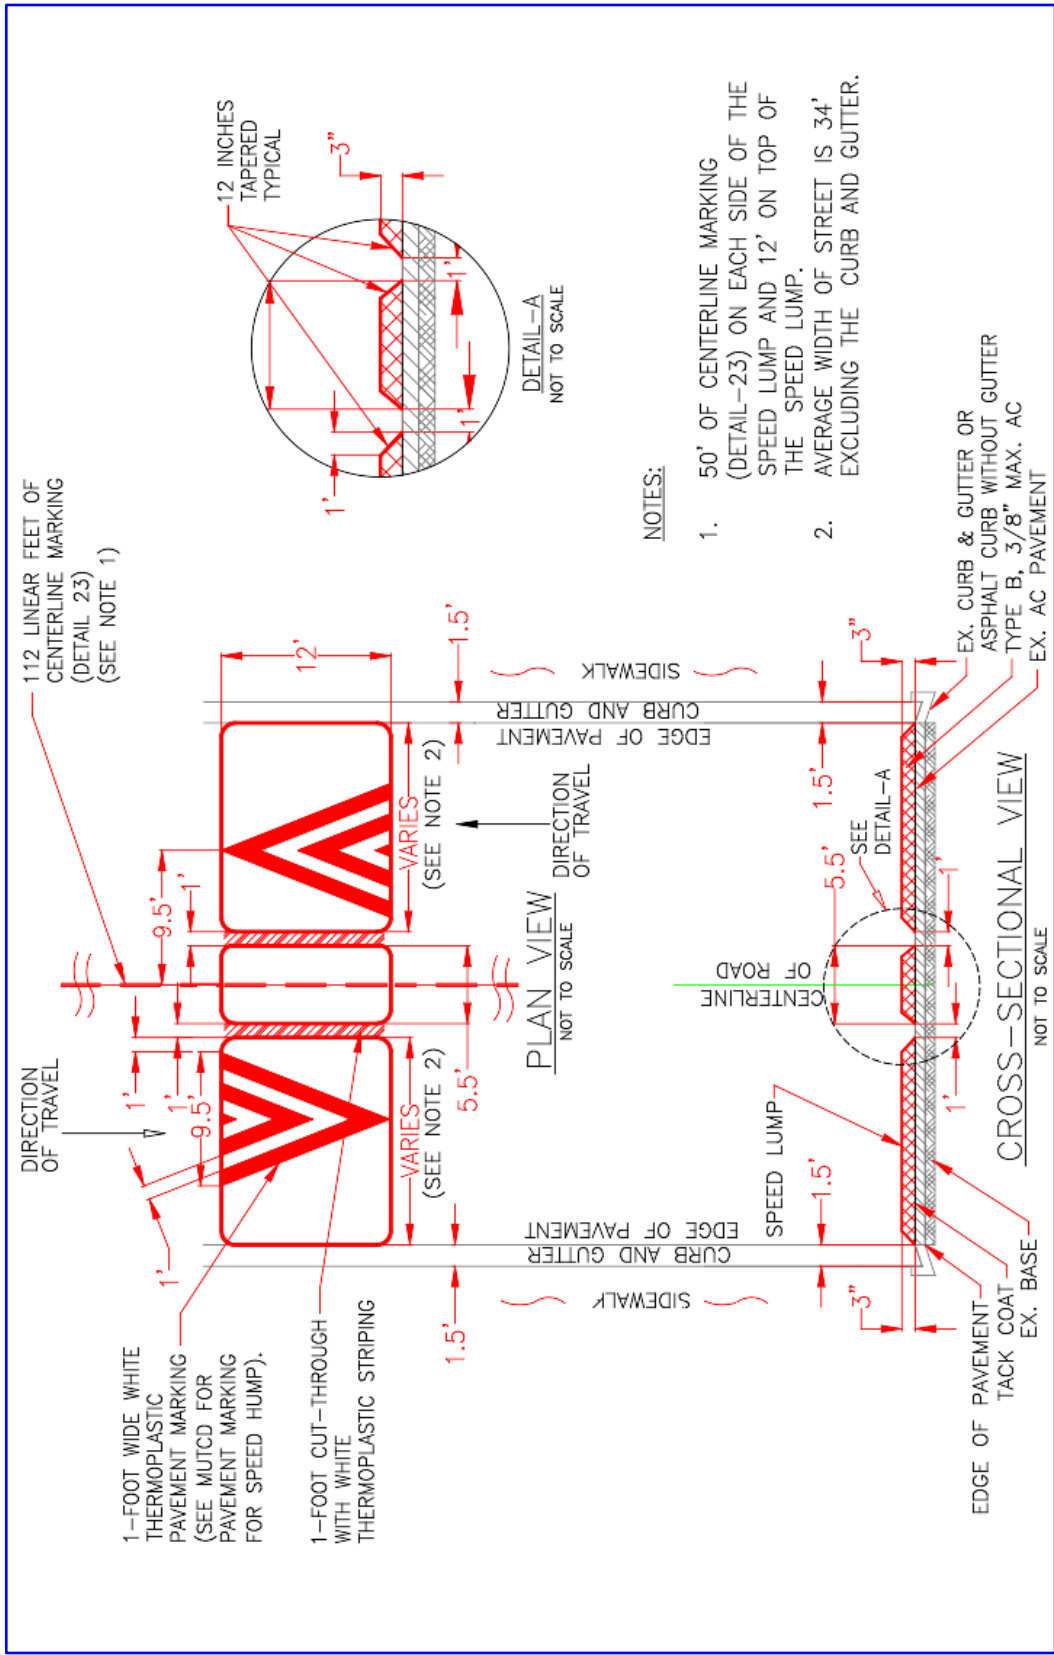


EXHIBIT C – SPEED LUMP STANDARD DETAIL

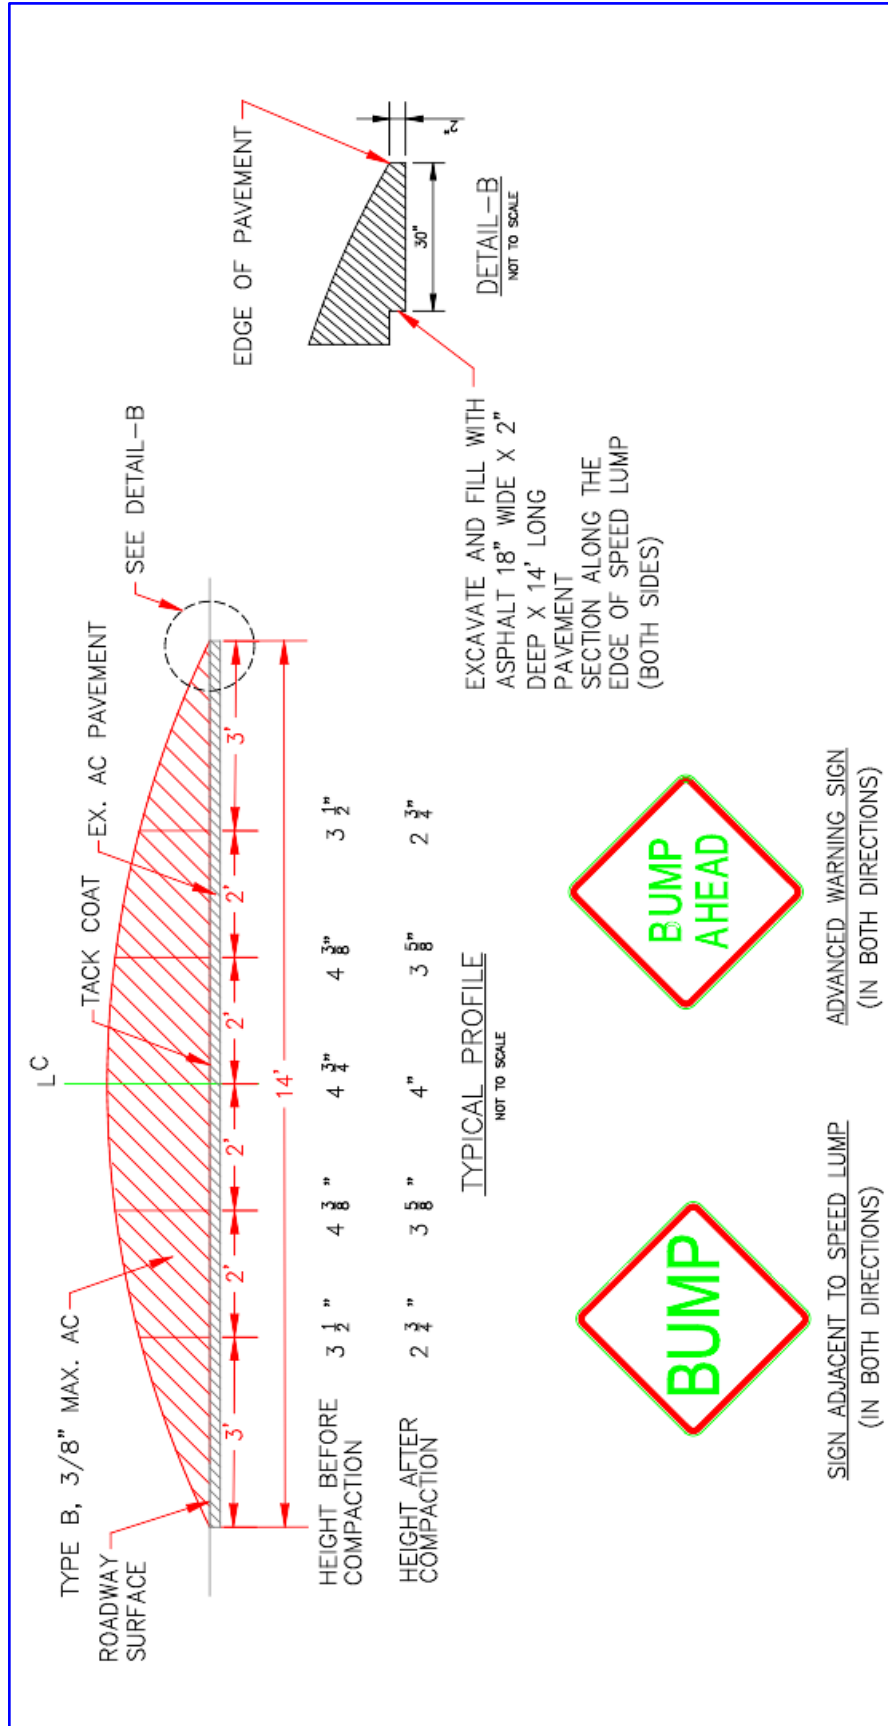


EXHIBIT D – SPEED LUMP STANDARD DETAIL

