


THIS DRAWING AND THE INFORMATION HEREIN CONTAINED ARE THE PROPERTY OF DRAGER Inc. WHICH HAS FURNISHED THEM IN CONFIDENCE UPON THE UNDERSTANDING AND CONDITIONS ALL PERSONS, FIRMS OR CORPORATIONS RECEIVING SUCH DRAWING AND INFORMATION SHALL BY THE ACT OF RECEIVING THEM BE DEEMED TO HAVE AGREED; TO MAKE NO COPY, DUPLICATION, DISCLOSURE OR USE WHATSOEVER OF ALL OR ANY PART THEREOF EXCEPT AS EXPRESSLY AUTHORIZED IN WRITING BY DRAGER Inc.

THESE DRAWINGS ARE FOR CONCEPTUAL USE ONLY. NOT FOR FABRICATION.


PROPRIETARY

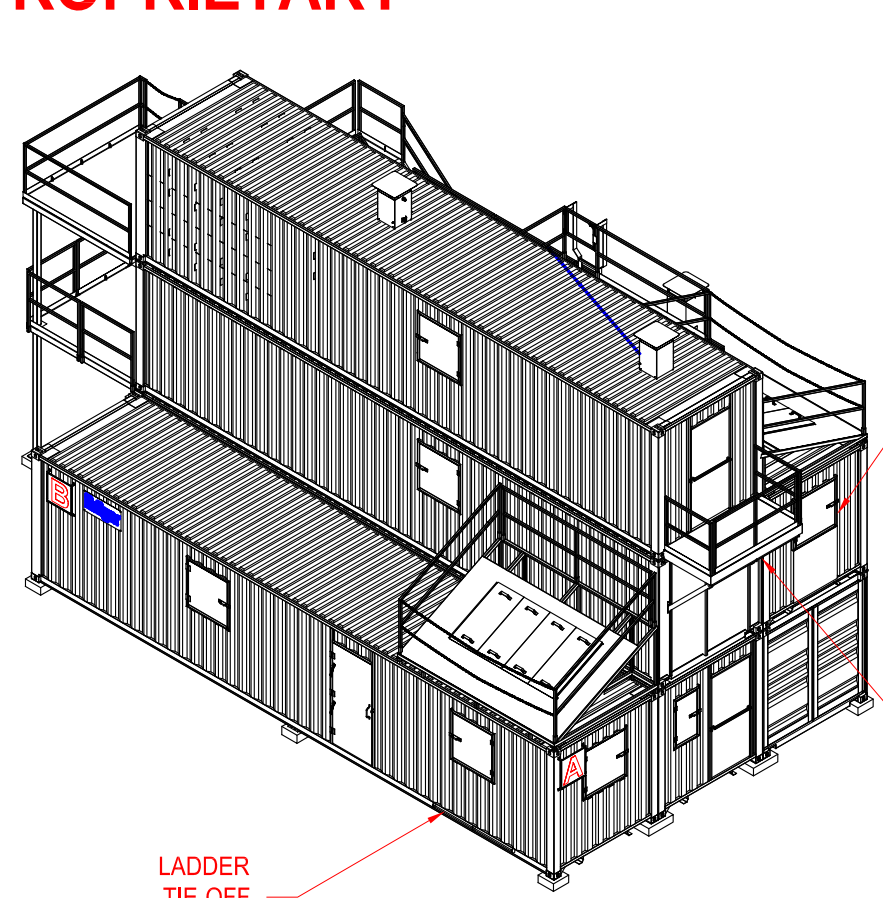

VEIS WINDOW
W/ LADDER GUARD

BALCONY


LADDER
TIE-OFF

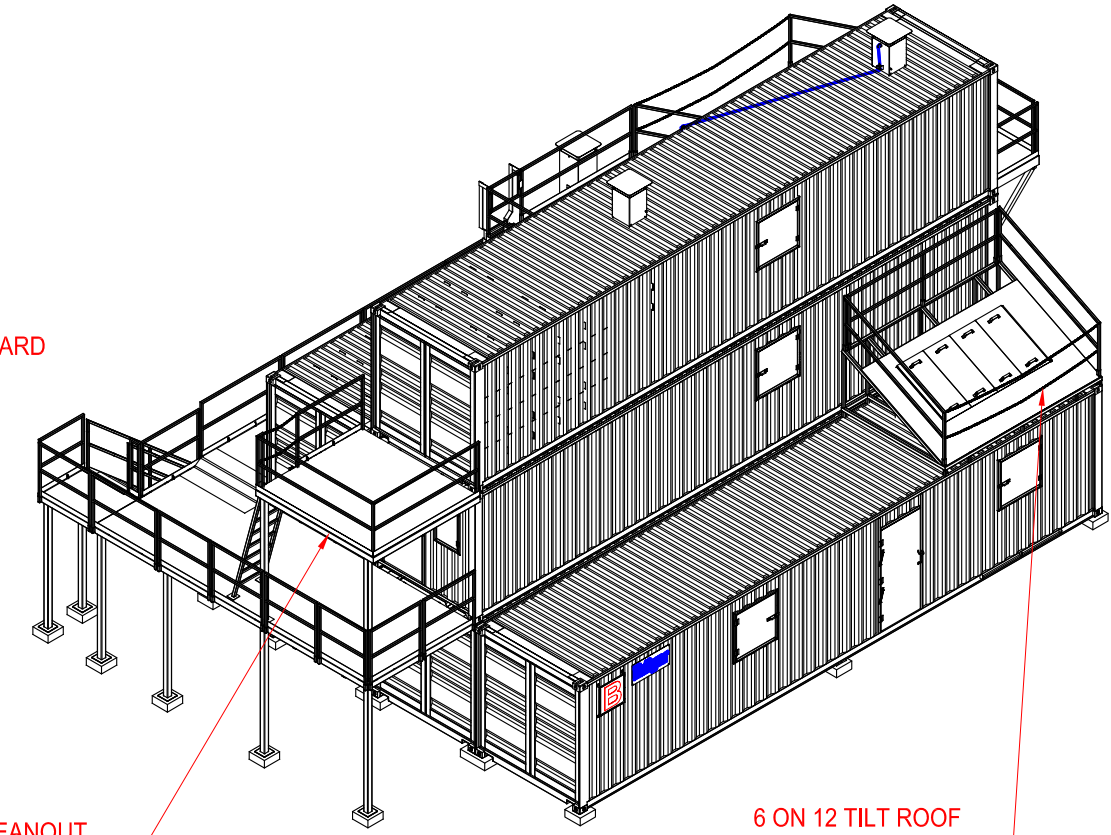

CLEANOUT
PLATFORM

6 ON 12 TILT ROOF
CHOP OUT W/ INTERIOR
SHEET ROCK PUNCH OUT
(HOOK LADDER CAPABILITIES)


A
B
C
D
E
F
G
H
I
J

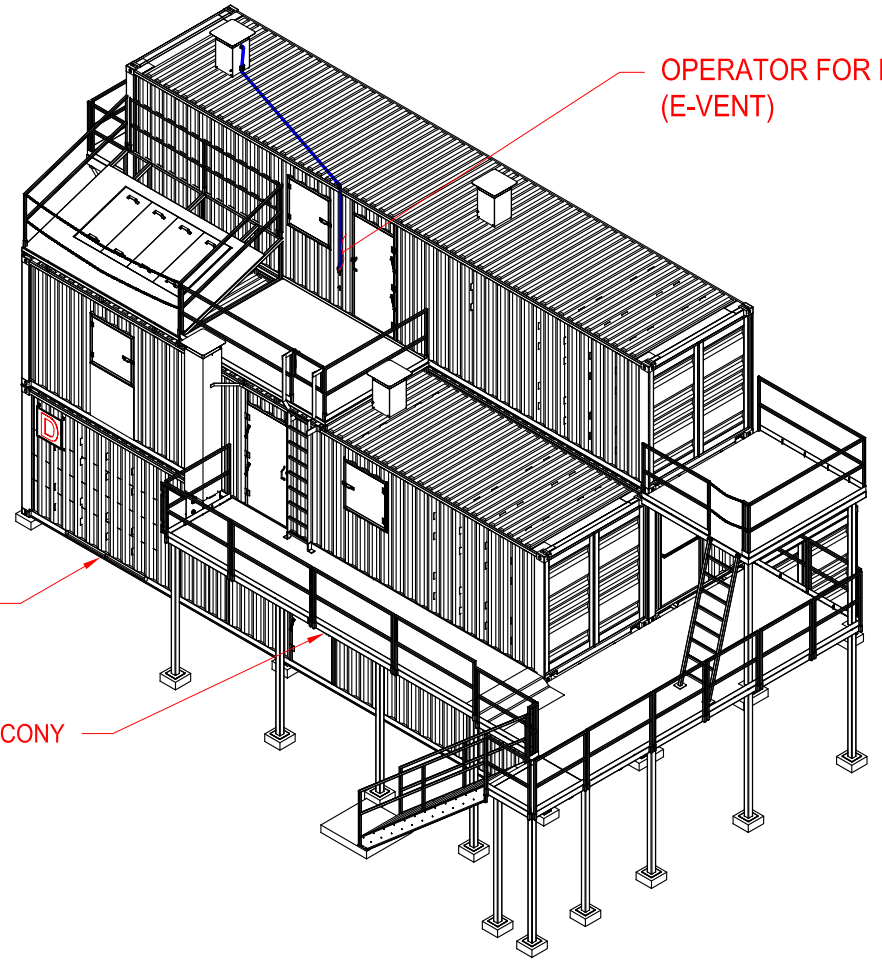

OPERATOR FOR LACY
(E-VENT)

LADDER
TIE-OFF

BALCONY

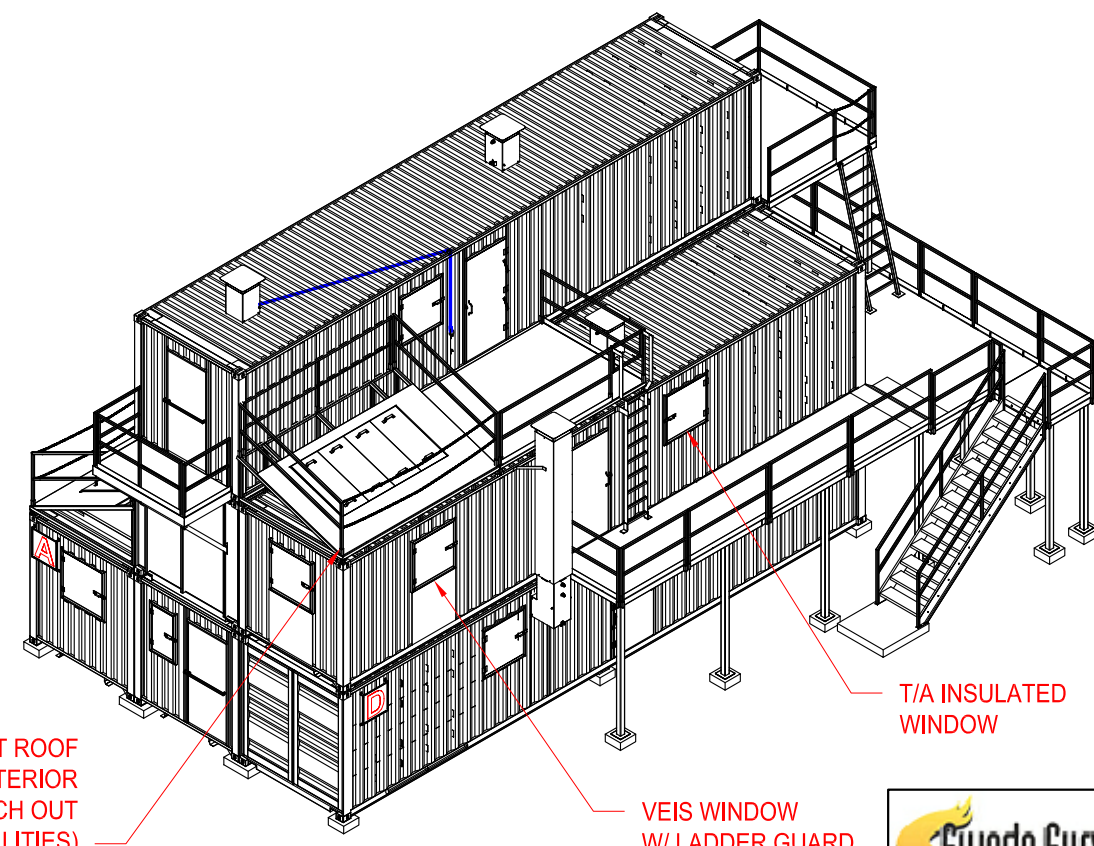

3 ON 12 TILT ROOF
CHOP OUT W/ INTERIOR
SHEET ROCK PUNCH OUT
(HOOK LADDER CAPABILITIES)

VEIS WINDOW
W/ LADDER GUARD

T/A INSULATED
WINDOW

ISO

B	05/30/23	REVISED PER CLIENT
A	11/16/22	ISSUED FOR APPROVAL
REV.#	DATE	DESCRIPTION



PRODUCT PHASE V PLUS

CUSTOMER SAN RAMON VALLEY FPD
PLEASANTON, CALIFORNIA

TITLE ISO

DWG NO. SHEET 01 OF 17

DATE NOV 16, 2022 SCALE NTS

DWN BY MATT L. REV. B


PO# 4303028521



THIS DRAWING AND THE INFORMATION HEREIN CONTAINED ARE THE PROPERTY OF DRAGER Inc. WHICH HAS FURNISHED THEM IN CONFIDENCE UPON THE UNDERSTANDING AND CONDITIONS ALL PERSONS, FIRMS OR CORPORATIONS RECEIVING SUCH DRAWING AND INFORMATION SHALL BY THE ACT OF RECEIVING THEM BE DEEMED TO HAVE AGREED; TO MAKE NO COPY, DUPLICATION, DISCLOSURE OR USE WHATSOEVER OF ALL OR ANY PART THEREOF EXCEPT AS EXPRESSLY AUTHORIZED IN WRITING BY DRAGER Inc.

THESE DRAWINGS ARE FOR CONCEPTUAL USE ONLY. NOT FOR FABRICATION.

PROPRIETARY

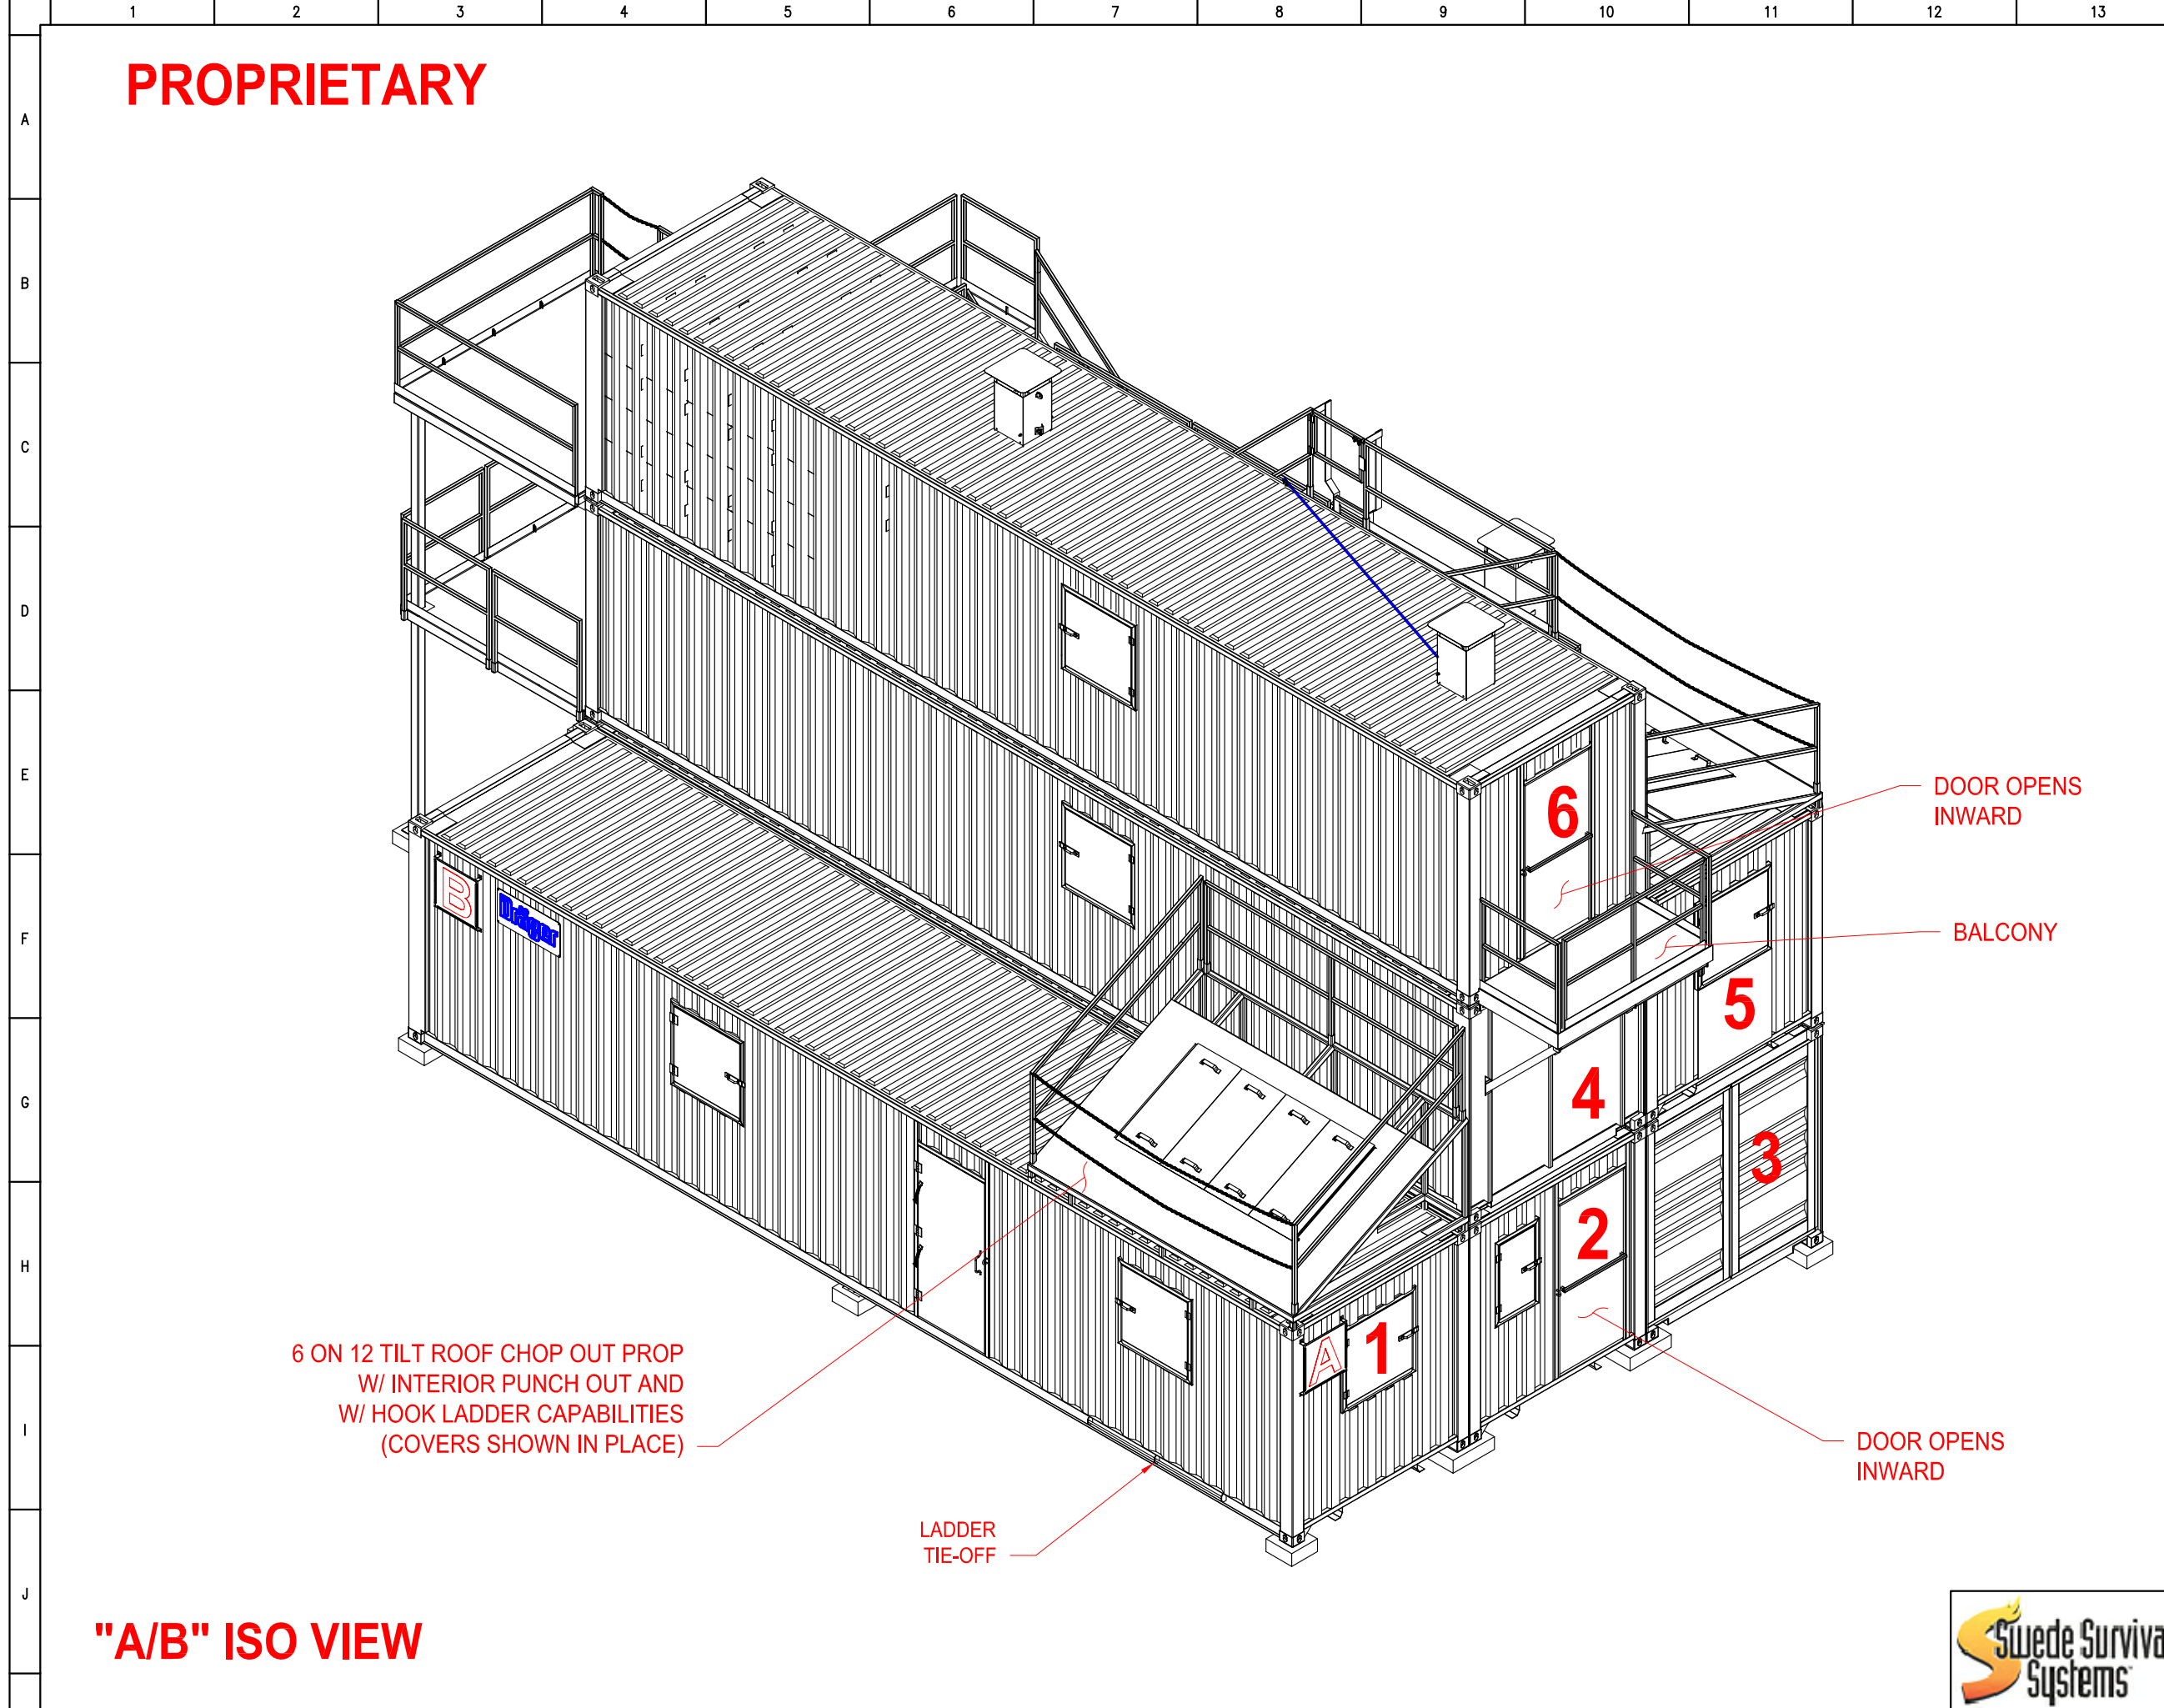

"A/B" ISO VIEW

B	05/30/23	REVISED PER CLIENT
A	11/16/22	ISSUED FOR APPROVAL
REV.#	DATE	DESCRIPTION



PRODUCT	PHASE V PLUS
CUSTOMER	SAN RAMON VALLEY FPD PLEASANTON, CALIFORNIA
TITLE	A/B ISO VIEW
DWG NO.	SHEET 02 OF 17


DATE	NOV 16, 2022	SCALE	NTS
DWN BY	MATT L.	REV.	B
PO#	4303028521		



THIS DRAWING AND THE INFORMATION HEREIN CONTAINED ARE THE PROPERTY OF DRAGER Inc. WHICH HAS FURNISHED THEM IN CONFIDENCE UPON THE UNDERSTANDING AND CONDITIONS ALL PERSONS, FIRMS OR CORPORATIONS RECEIVING SUCH DRAWING AND INFORMATION SHALL BY THE ACT OF RECEIVING THEM BE DEEMED TO HAVE AGREED; TO MAKE NO COPY, DUPLICATION, DISCLOSURE OR USE WHATSOEVER OF ALL OR ANY PART THEREOF EXCEPT AS EXPRESSLY AUTHORIZED IN WRITING BY DRAGER Inc.

THESE DRAWINGS ARE FOR CONCEPTUAL USE ONLY. NOT FOR FABRICATION.

PROPRIETARY

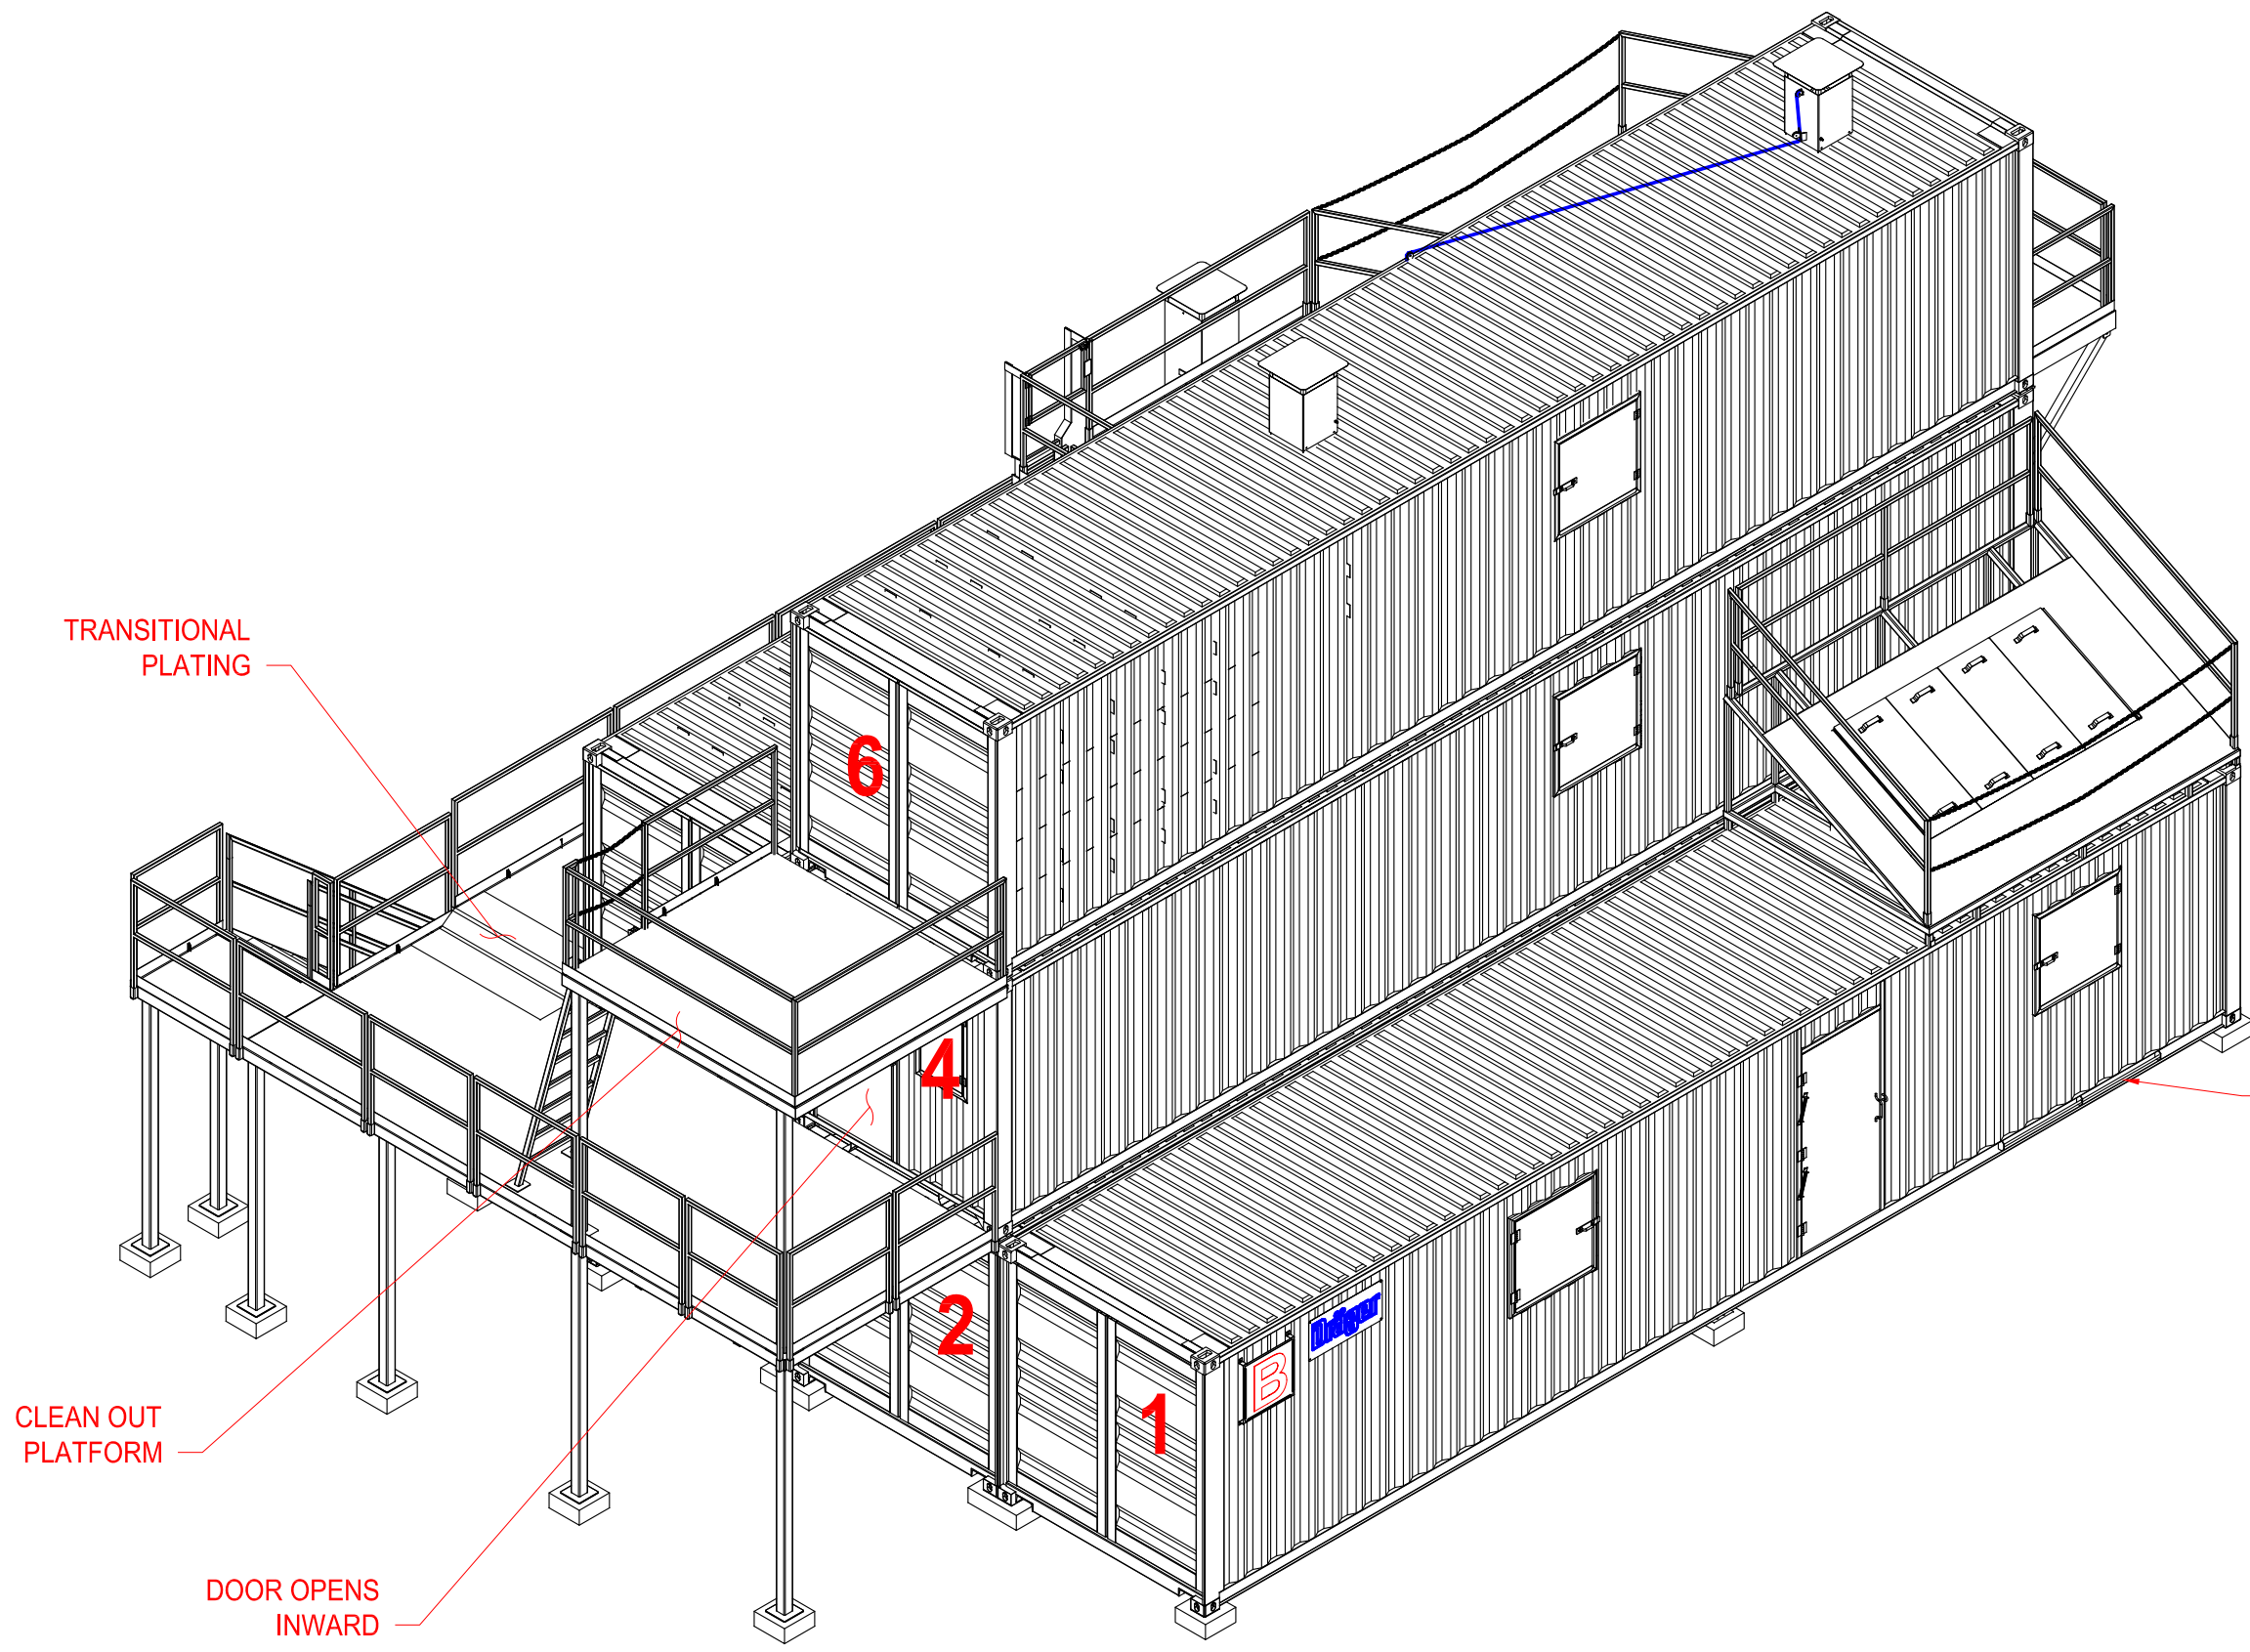

CLEAN OUT PLATFORM

DOOR OPENS INWARD

LADDER TIE-OFF

"B/C" ISO VIEW

B	05/30/23	REVISED PER CLIENT
A	11/16/22	ISSUED FOR APPROVAL
REV.#	DATE	DESCRIPTION



PRODUCT PHASE V PLUS

CUSTOMER SAN RAMON VALLEY FPD
PLEASANTON, CALIFORNIA

TITLE B/C
ISO VIEW

DWG NO. SHEET 03 OF 17

DATE NOV 16, 2022 SCALE NTS

DWN BY MATT L. REV. B


PO# 4303028521



PROPRIETARY

THIS DRAWING AND THE INFORMATION HEREIN CONTAINED ARE THE PROPERTY OF DRAGER Inc. WHICH HAS FURNISHED THEM IN CONFIDENCE UPON THE UNDERSTANDING AND CONDITIONS ALL PERSONS, FIRMS OR CORPORATIONS RECEIVING SUCH DRAWING AND INFORMATION SHALL BY THE ACT OF RECEIVING THEM BE DEEMED TO HAVE AGREED; TO MAKE NO COPY, DUPLICATION, DISCLOSURE OR USE WHATSOEVER OF ALL OR ANY PART THEREOF EXCEPT AS EXPRESSLY AUTHORIZED IN WRITING BY DRAGER Inc.

THESE DRAWINGS ARE FOR CONCEPTUAL USE ONLY. NOT FOR FABRICATION.

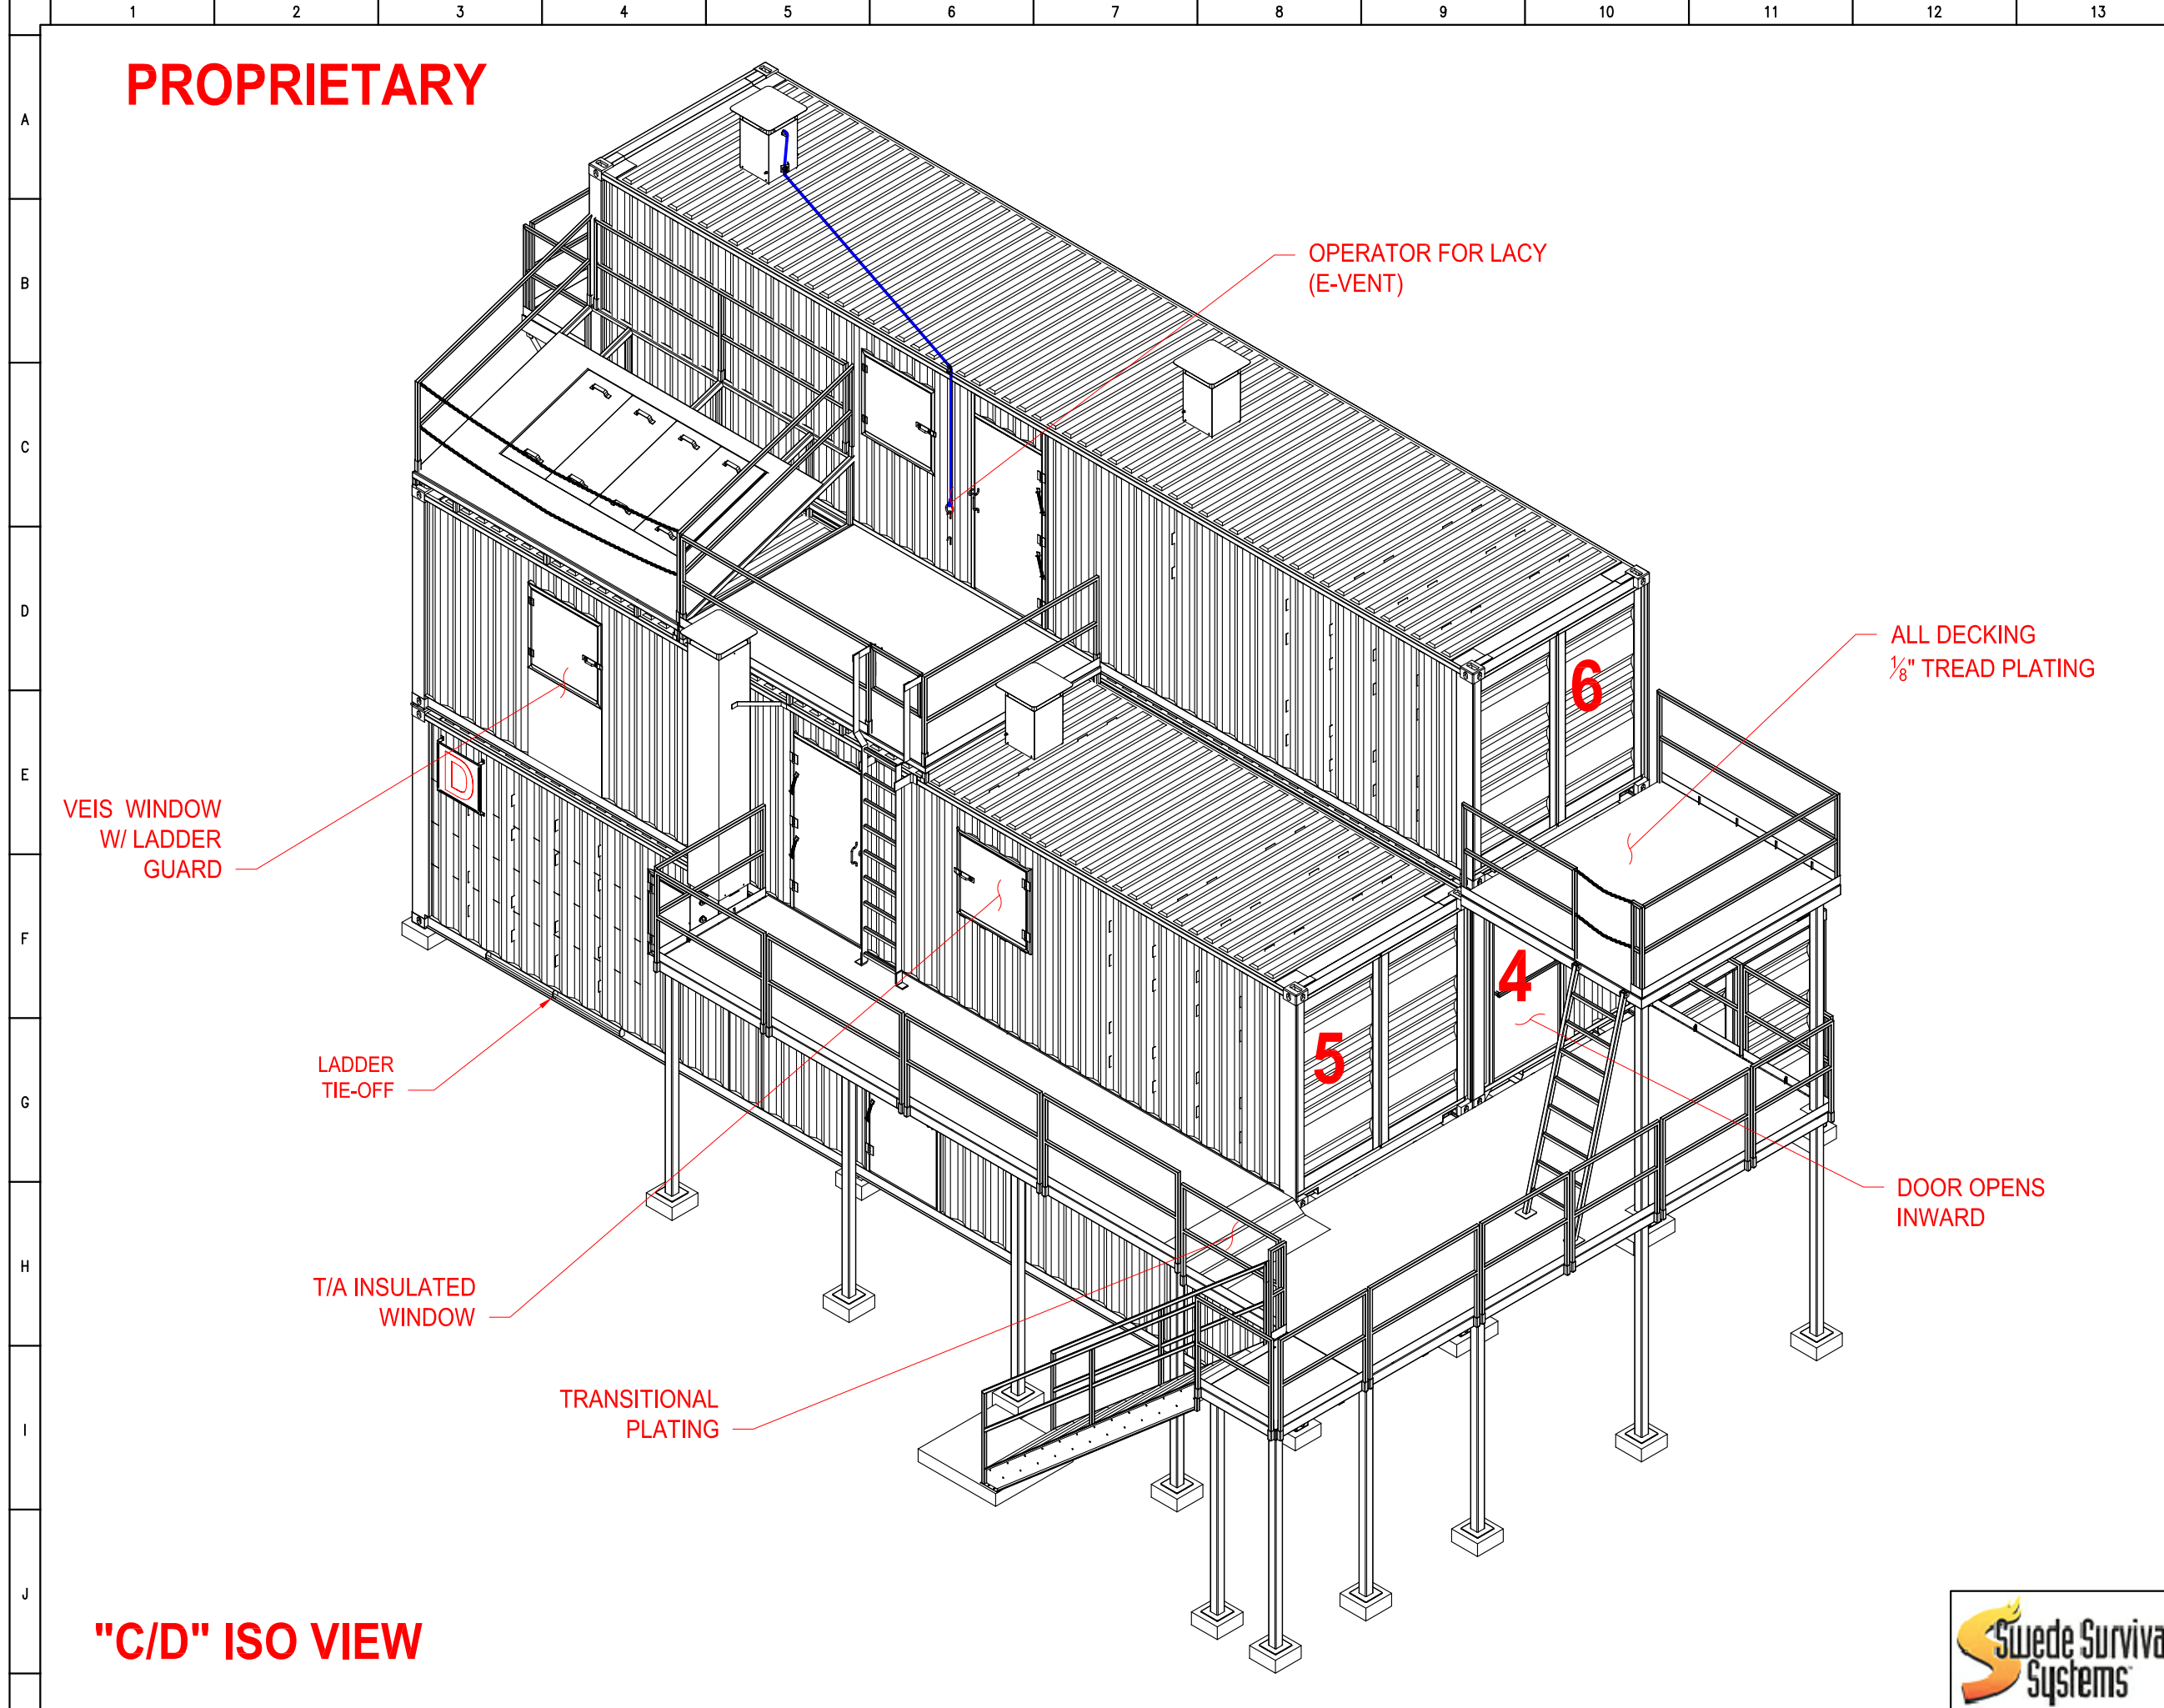

OPERATOR FOR LACY (E-VENT)

ALL DECKING 1/8" TREAD PLATING

VEIS WINDOW W/ LADDER GUARD

LADDER TIE-OFF

T/A INSULATED WINDOW

TRANSITIONAL PLATING

DOOR OPENS INWARD

"C/D" ISO VIEW

B	05/30/23	REVISED PER CLIENT
A	11/16/22	ISSUED FOR APPROVAL
REV.#	DATE	DESCRIPTION



PRODUCT PHASE V PLUS

CUSTOMER SAN RAMON VALLEY FPD PLEASANTON, CALIFORNIA

TITLE C/D ISO VIEW

DWG NO. SHEET 04 OF 17

DATE NOV 16, 2022 SCALE NTS

DWN BY MATT L. REV. B


PO# 4303028521



THIS DRAWING AND THE INFORMATION HEREIN CONTAINED ARE THE PROPERTY OF DRAGER Inc. WHICH HAS FURNISHED THEM IN CONFIDENCE UPON THE UNDERSTANDING AND CONDITIONS ALL PERSONS, FIRMS OR CORPORATIONS RECEIVING SUCH DRAWING AND INFORMATION SHALL BY THE ACT OF RECEIVING THEM BE DEEMED TO HAVE AGREED; TO MAKE NO COPY, DUPLICATION, DISCLOSURE OR USE WHATSOEVER OF ALL OR ANY PART THEREOF EXCEPT AS EXPRESSLY AUTHORIZED IN WRITING BY DRAGER Inc.

THESE DRAWINGS ARE FOR CONCEPTUAL USE ONLY. NOT FOR FABRICATION.

PROPRIETARY

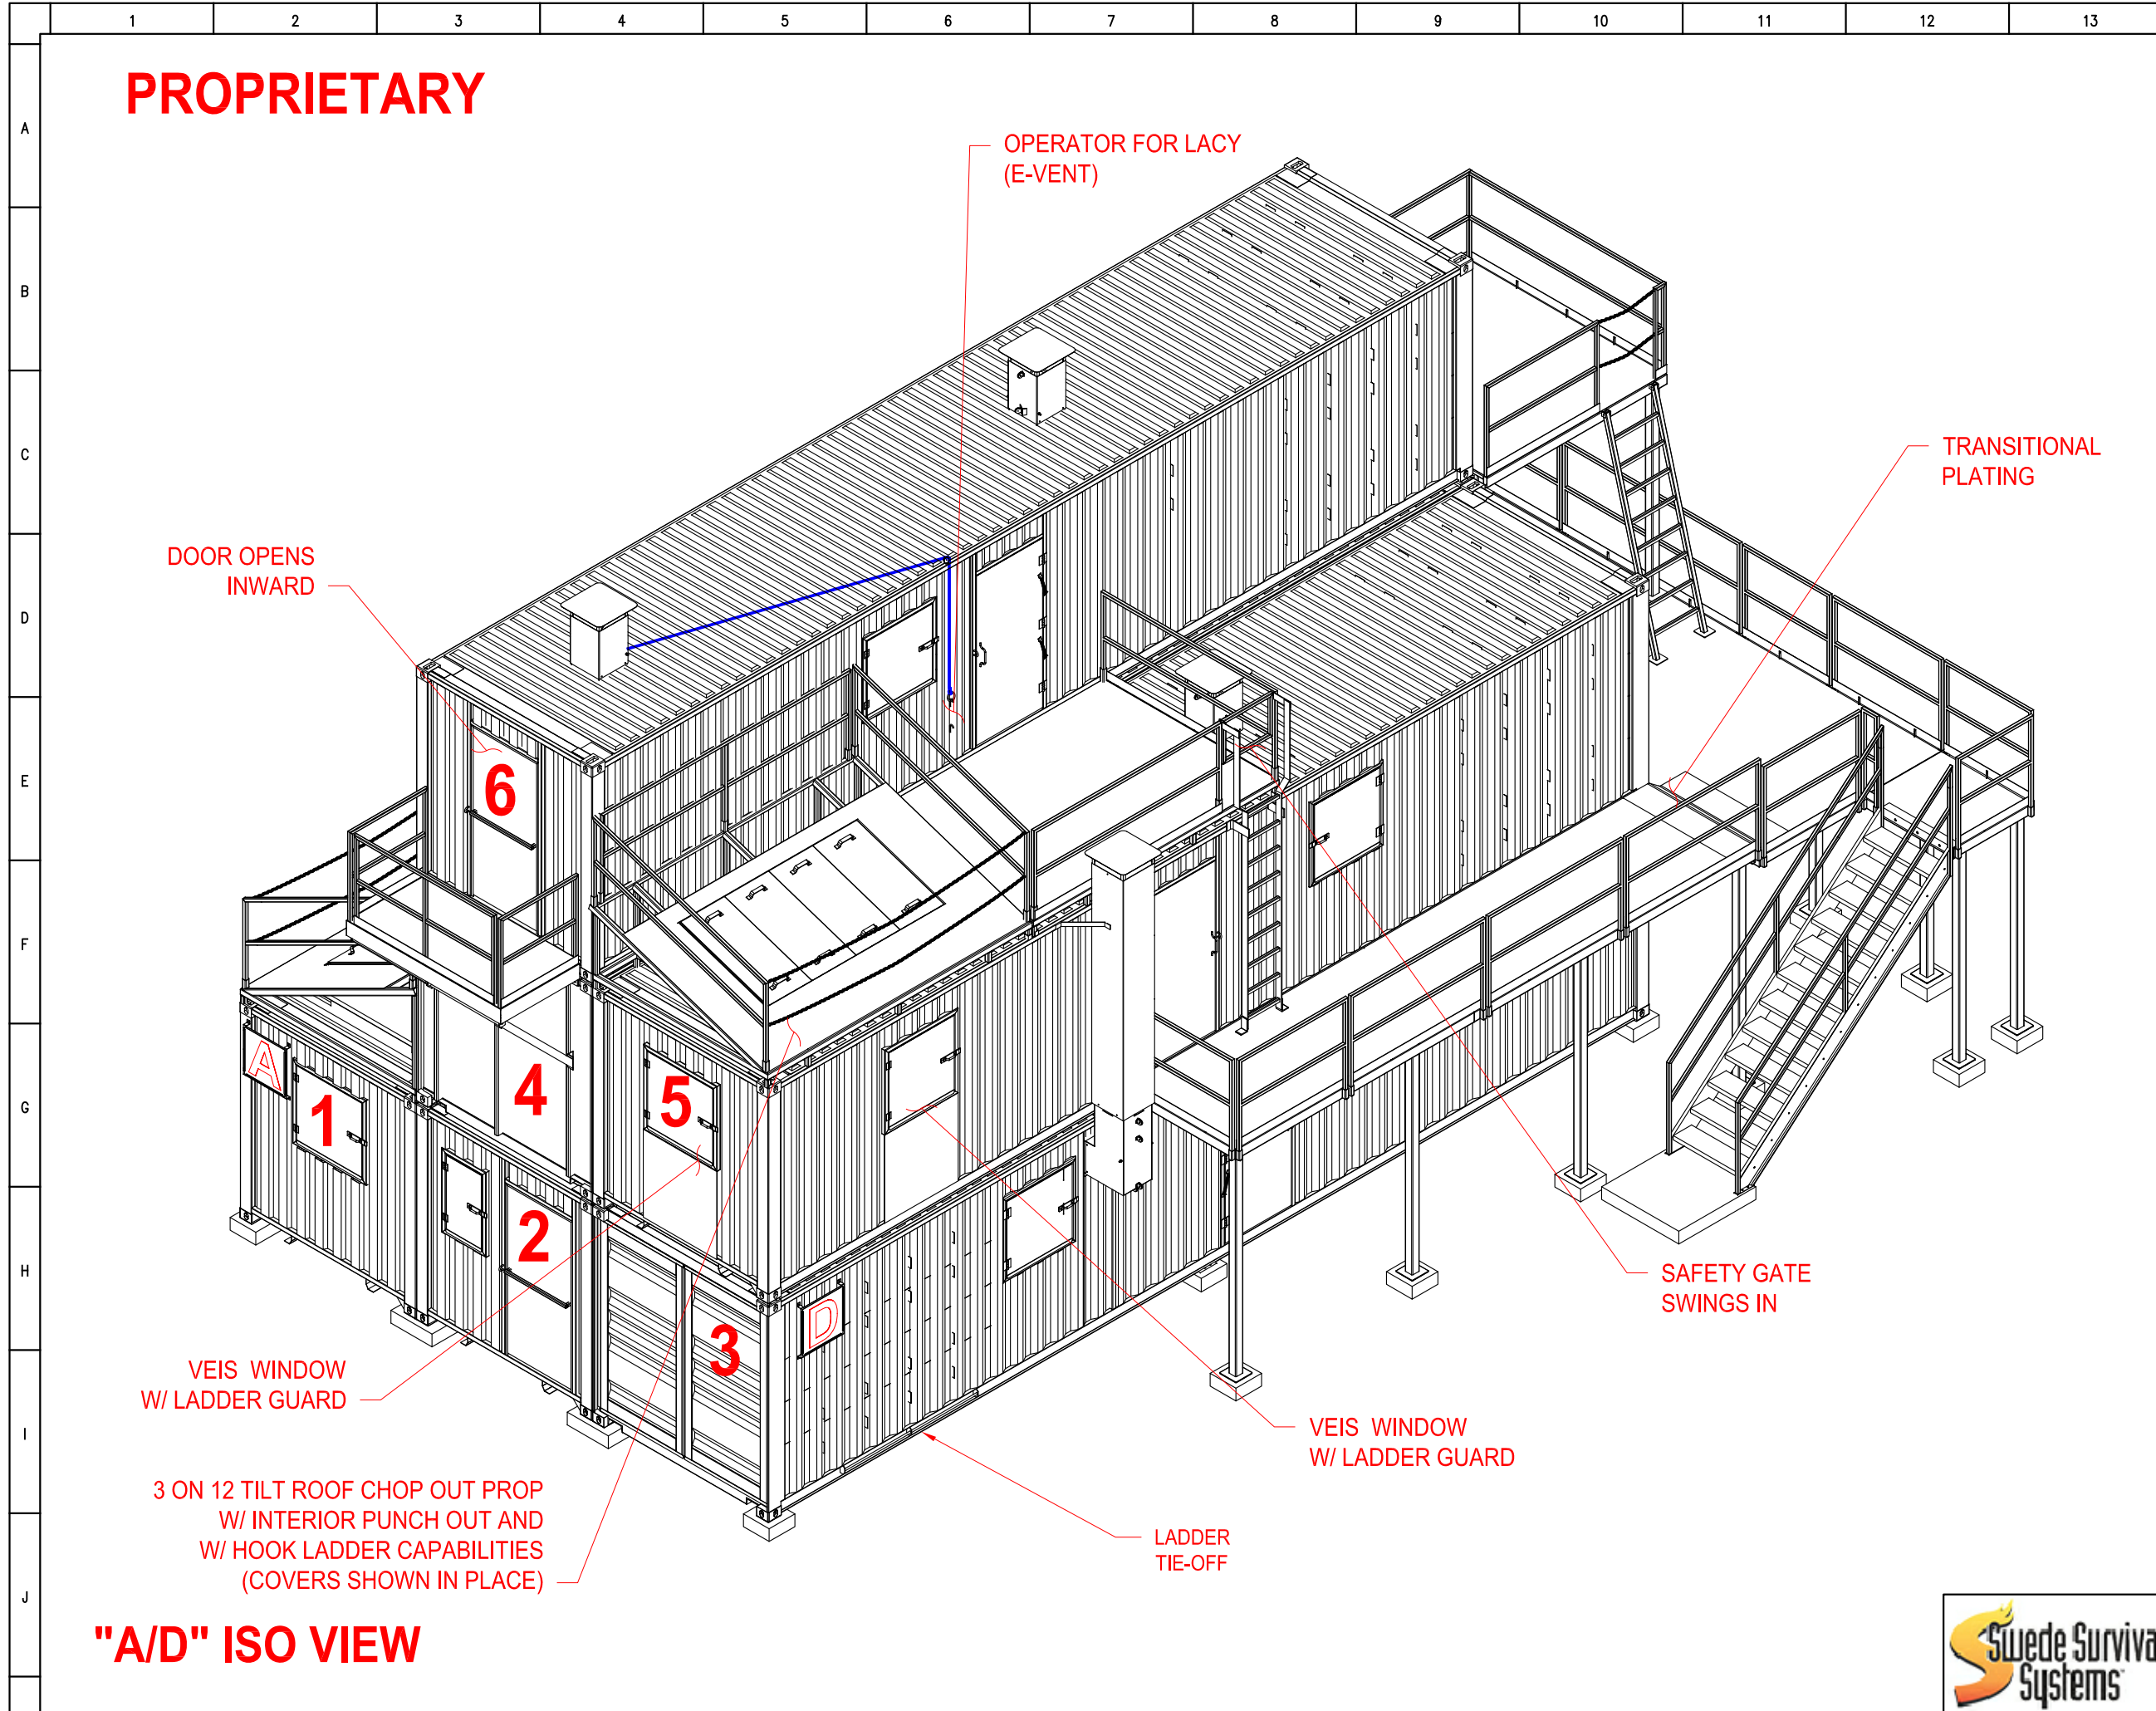

OPERATOR FOR LACY (E-VENT)

TRANSITIONAL PLATING

DOOR OPENS INWARD

SAFETY GATE SWINGS IN

VEIS WINDOW W/ LADDER GUARD

VEIS WINDOW W/ LADDER GUARD

3 ON 12 TILT ROOF CHOP OUT PROP W/ INTERIOR PUNCH OUT AND W/ HOOK LADDER CAPABILITIES (COVERS SHOWN IN PLACE)

LADDER TIE-OFF

"A/D" ISO VIEW

B	05/30/23	REVISED PER CLIENT
A	11/16/22	ISSUED FOR APPROVAL
REV.#	DATE	DESCRIPTION



PRODUCT PHASE V PLUS

CUSTOMER SAN RAMON VALLEY FPD PLEASANTON, CALIFORNIA

TITLE A/D ISO VIEW

DWG NO. SHEET 05 OF 17

DATE NOV 16, 2022 SCALE NTS

DWN BY MATT L. REV. B


PO# 4303028521



THIS DRAWING AND THE INFORMATION HEREIN CONTAINED ARE THE PROPERTY OF DRAGER Inc. WHICH HAS FURNISHED THEM IN CONFIDENCE UPON THE UNDERSTANDING AND CONDITIONS ALL PERSONS, FIRMS OR CORPORATIONS RECEIVING SUCH DRAWING AND INFORMATION SHALL BY THE ACT OF RECEIVING THEM BE DEEMED TO HAVE AGREED; TO MAKE NO COPY, DUPLICATION, DISCLOSURE OR USE WHATSOEVER OF ALL OR ANY PART THEREOF EXCEPT AS EXPRESSLY AUTHORIZED IN WRITING BY DRAGER Inc.

THESE DRAWINGS ARE FOR CONCEPTUAL USE ONLY. NOT FOR FABRICATION.

PROPRIETARY

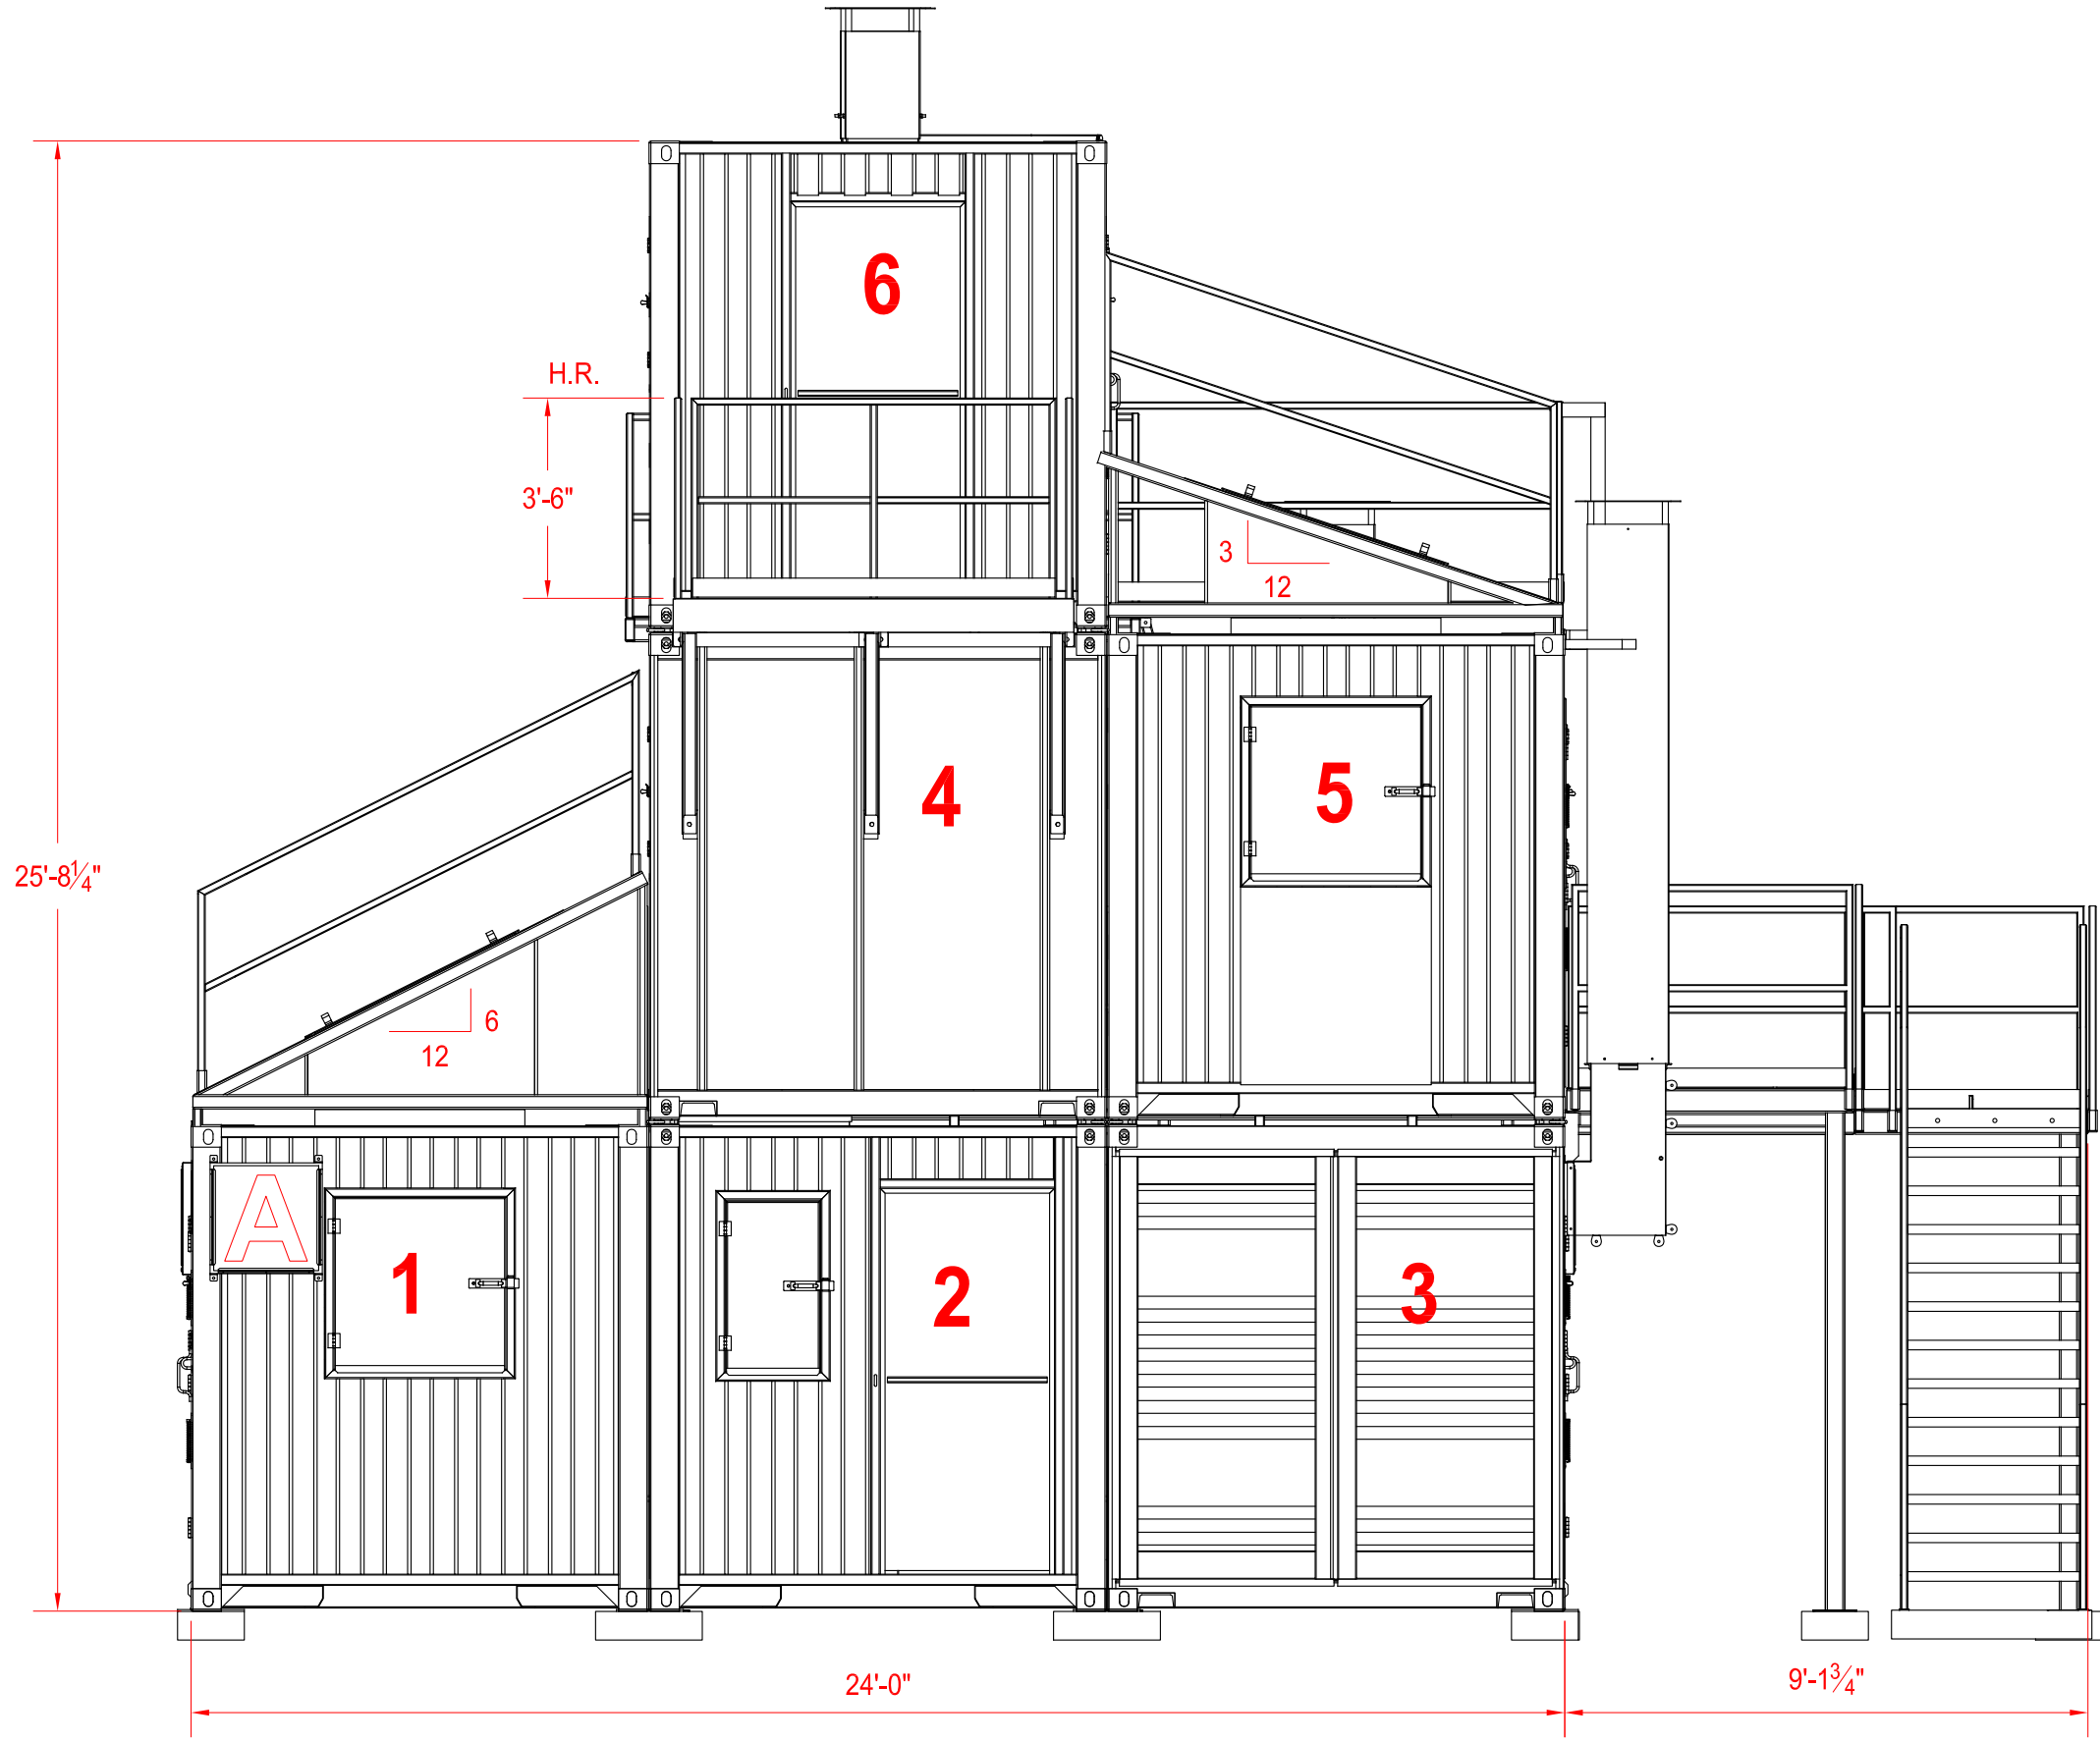

"A" SIDE ELEVATION

B	05/30/23	REVISED PER CLIENT
A	11/16/22	ISSUED FOR APPROVAL
REV.#	DATE	DESCRIPTION



PRODUCT	PHASE V PLUS
CUSTOMER	SAN RAMON VALLEY FPD PLEASANTON, CALIFORNIA
TITLE	A SIDE ELEVATION
DWG NO.	SHEET 06 OF 17


DATE	NOV 16, 2022	SCALE	NTS
DWN BY	MATT L.	REV.	B
PO#	4303028521		



THIS DRAWING AND THE INFORMATION HEREIN CONTAINED ARE THE PROPERTY OF DRAGER Inc. WHICH HAS FURNISHED THEM IN CONFIDENCE UPON THE UNDERSTANDING AND CONDITIONS ALL PERSONS, FIRMS OR CORPORATIONS RECEIVING SUCH DRAWING AND INFORMATION SHALL BY THE ACT OF RECEIVING THEM BE DEEMED TO HAVE AGREED; TO MAKE NO COPY, DUPLICATION, DISCLOSURE OR USE WHATSOEVER OF ALL OR ANY PART THEREOF EXCEPT AS EXPRESSLY AUTHORIZED IN WRITING BY DRAGER Inc.

THESE DRAWINGS ARE FOR CONCEPTUAL USE ONLY. NOT FOR FABRICATION.

PROPRIETARY

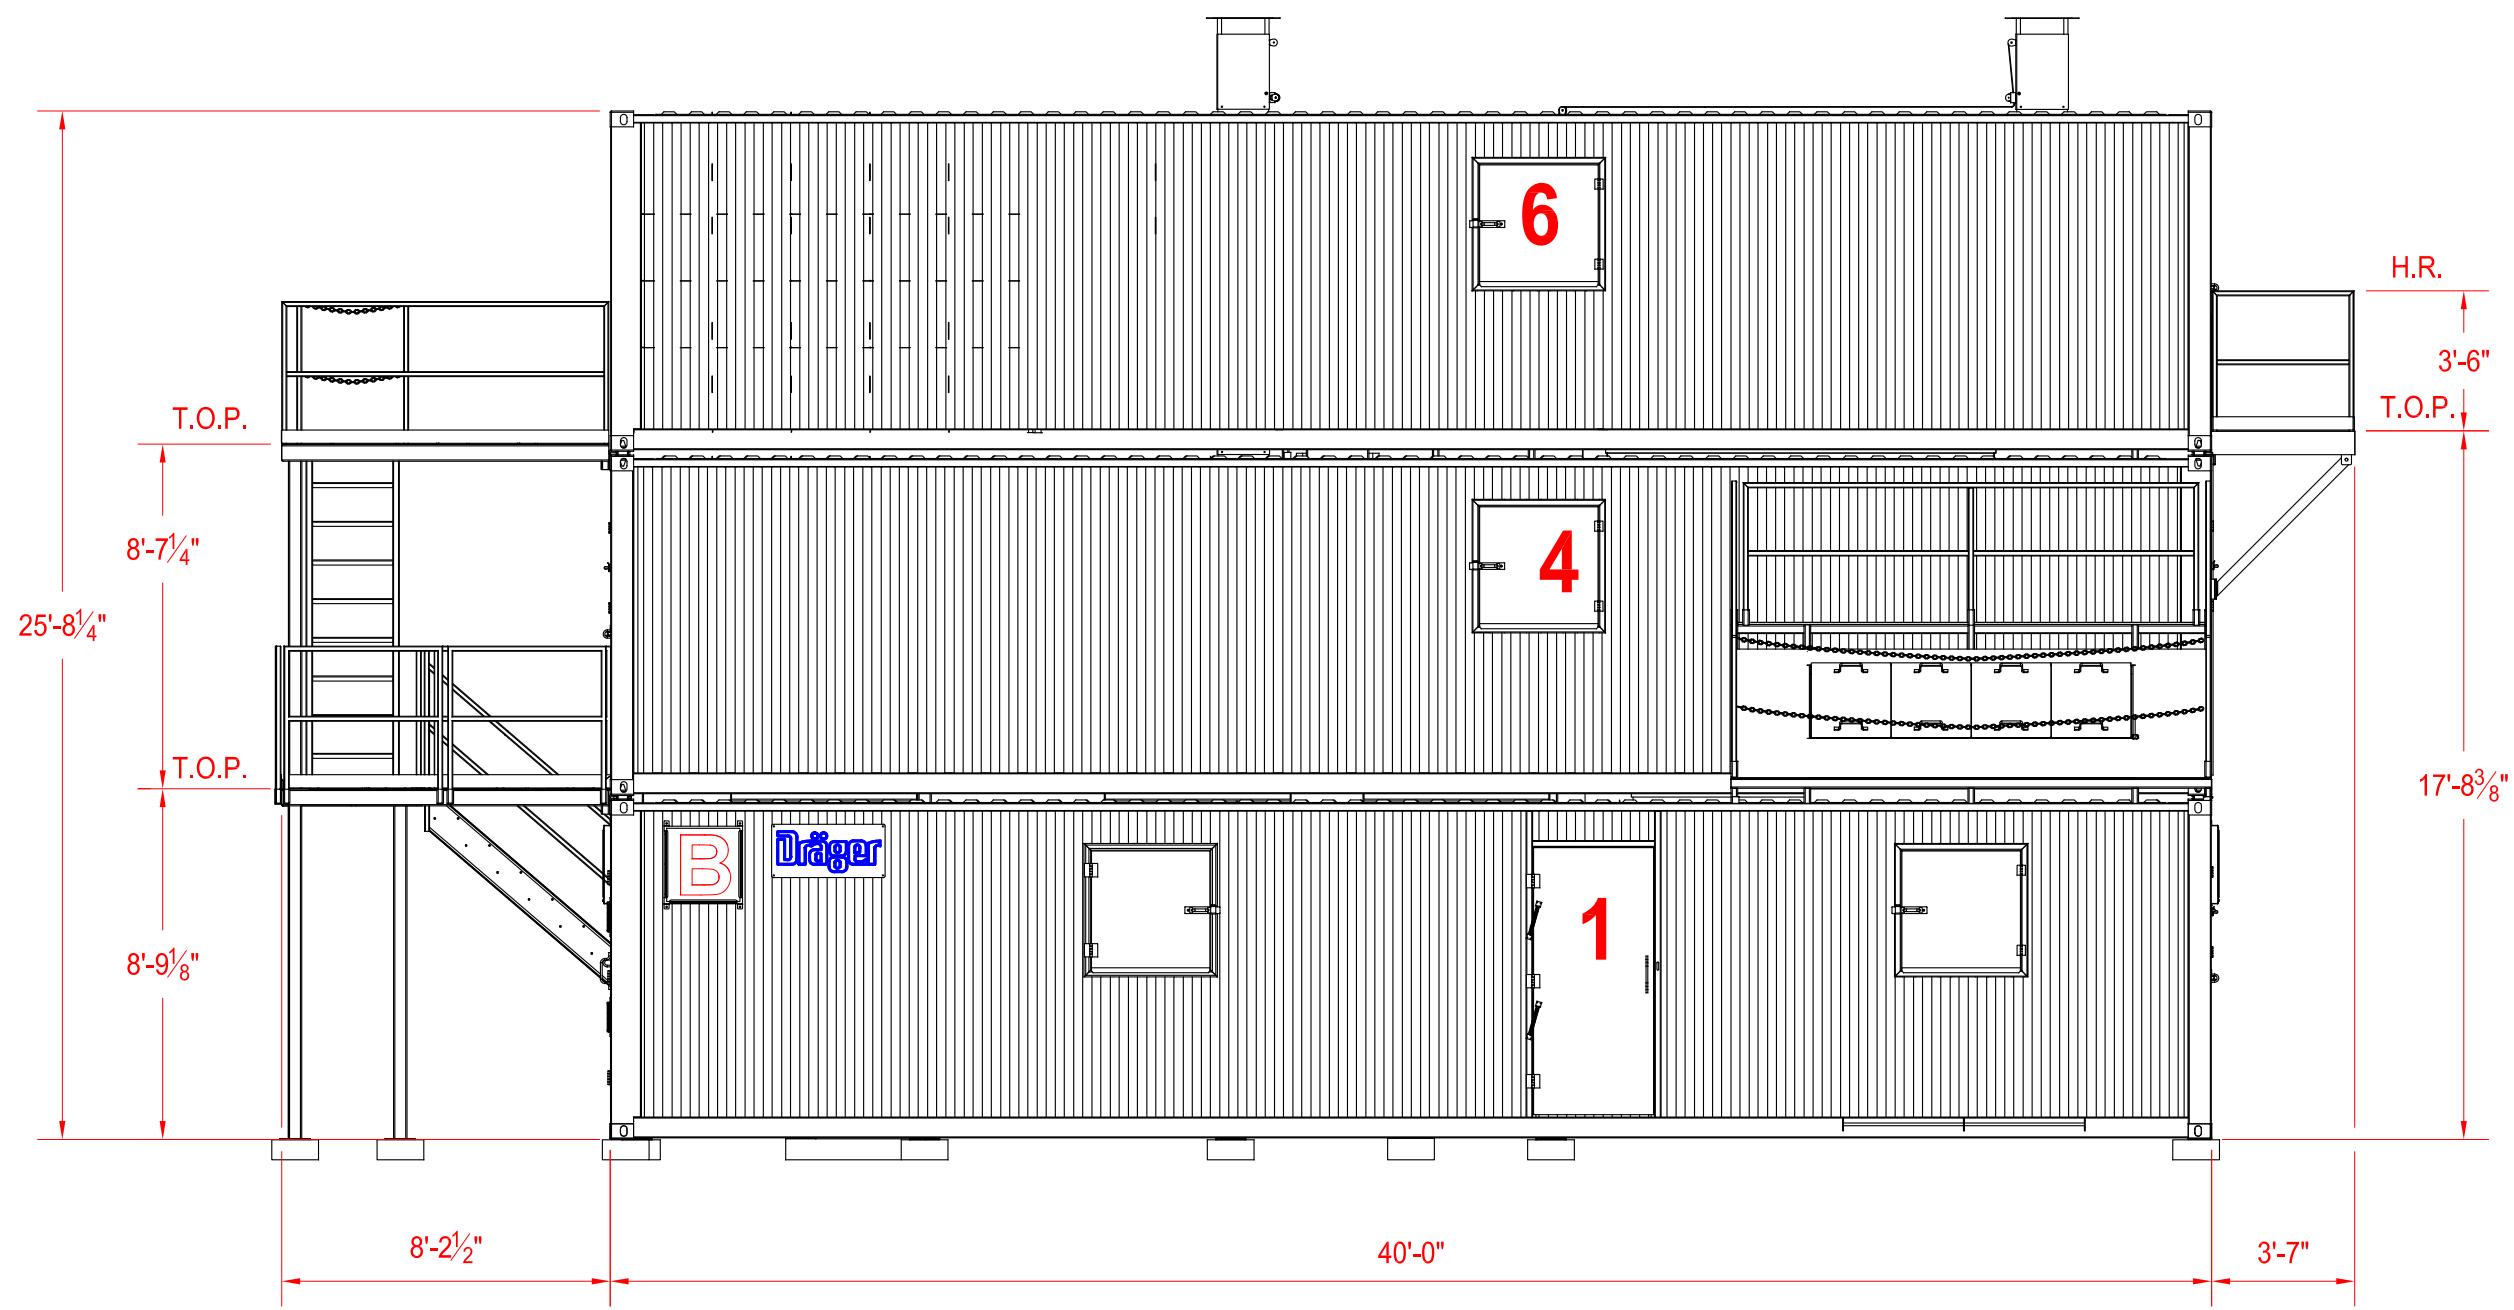

"B" SIDE ELEVATION

B	05/30/23	REVISED PER CLIENT
A	11/16/22	ISSUED FOR APPROVAL
REV.#	DATE	DESCRIPTION



PRODUCT	PHASE V PLUS
CUSTOMER	SAN RAMON VALLEY FPD PLEASANTON, CALIFORNIA
TITLE	B SIDE ELEVATION
DWG NO.	SHEET 07 OF 17




DATE	NOV 16, 2022	SCALE	NTS
DWN BY	MATT L.	REV.	B
PO#	4303028521		

THIS DRAWING AND THE INFORMATION HEREIN CONTAINED ARE THE PROPERTY OF DRAGER Inc. WHICH HAS FURNISHED THEM IN CONFIDENCE UPON THE UNDERSTANDING AND CONDITIONS ALL PERSONS, FIRMS OR CORPORATIONS RECEIVING SUCH DRAWING AND INFORMATION SHALL BY THE ACT OF RECEIVING THEM BE DEEMED TO HAVE AGREED; TO MAKE NO COPY, DUPLICATION, DISCLOSURE OR USE WHATSOEVER OF ALL OR ANY PART THEREOF EXCEPT AS EXPRESSLY AUTHORIZED IN WRITING BY DRAGER Inc.

THESE DRAWINGS ARE FOR CONCEPTUAL USE ONLY. NOT FOR FABRICATION.

PROPRIETARY

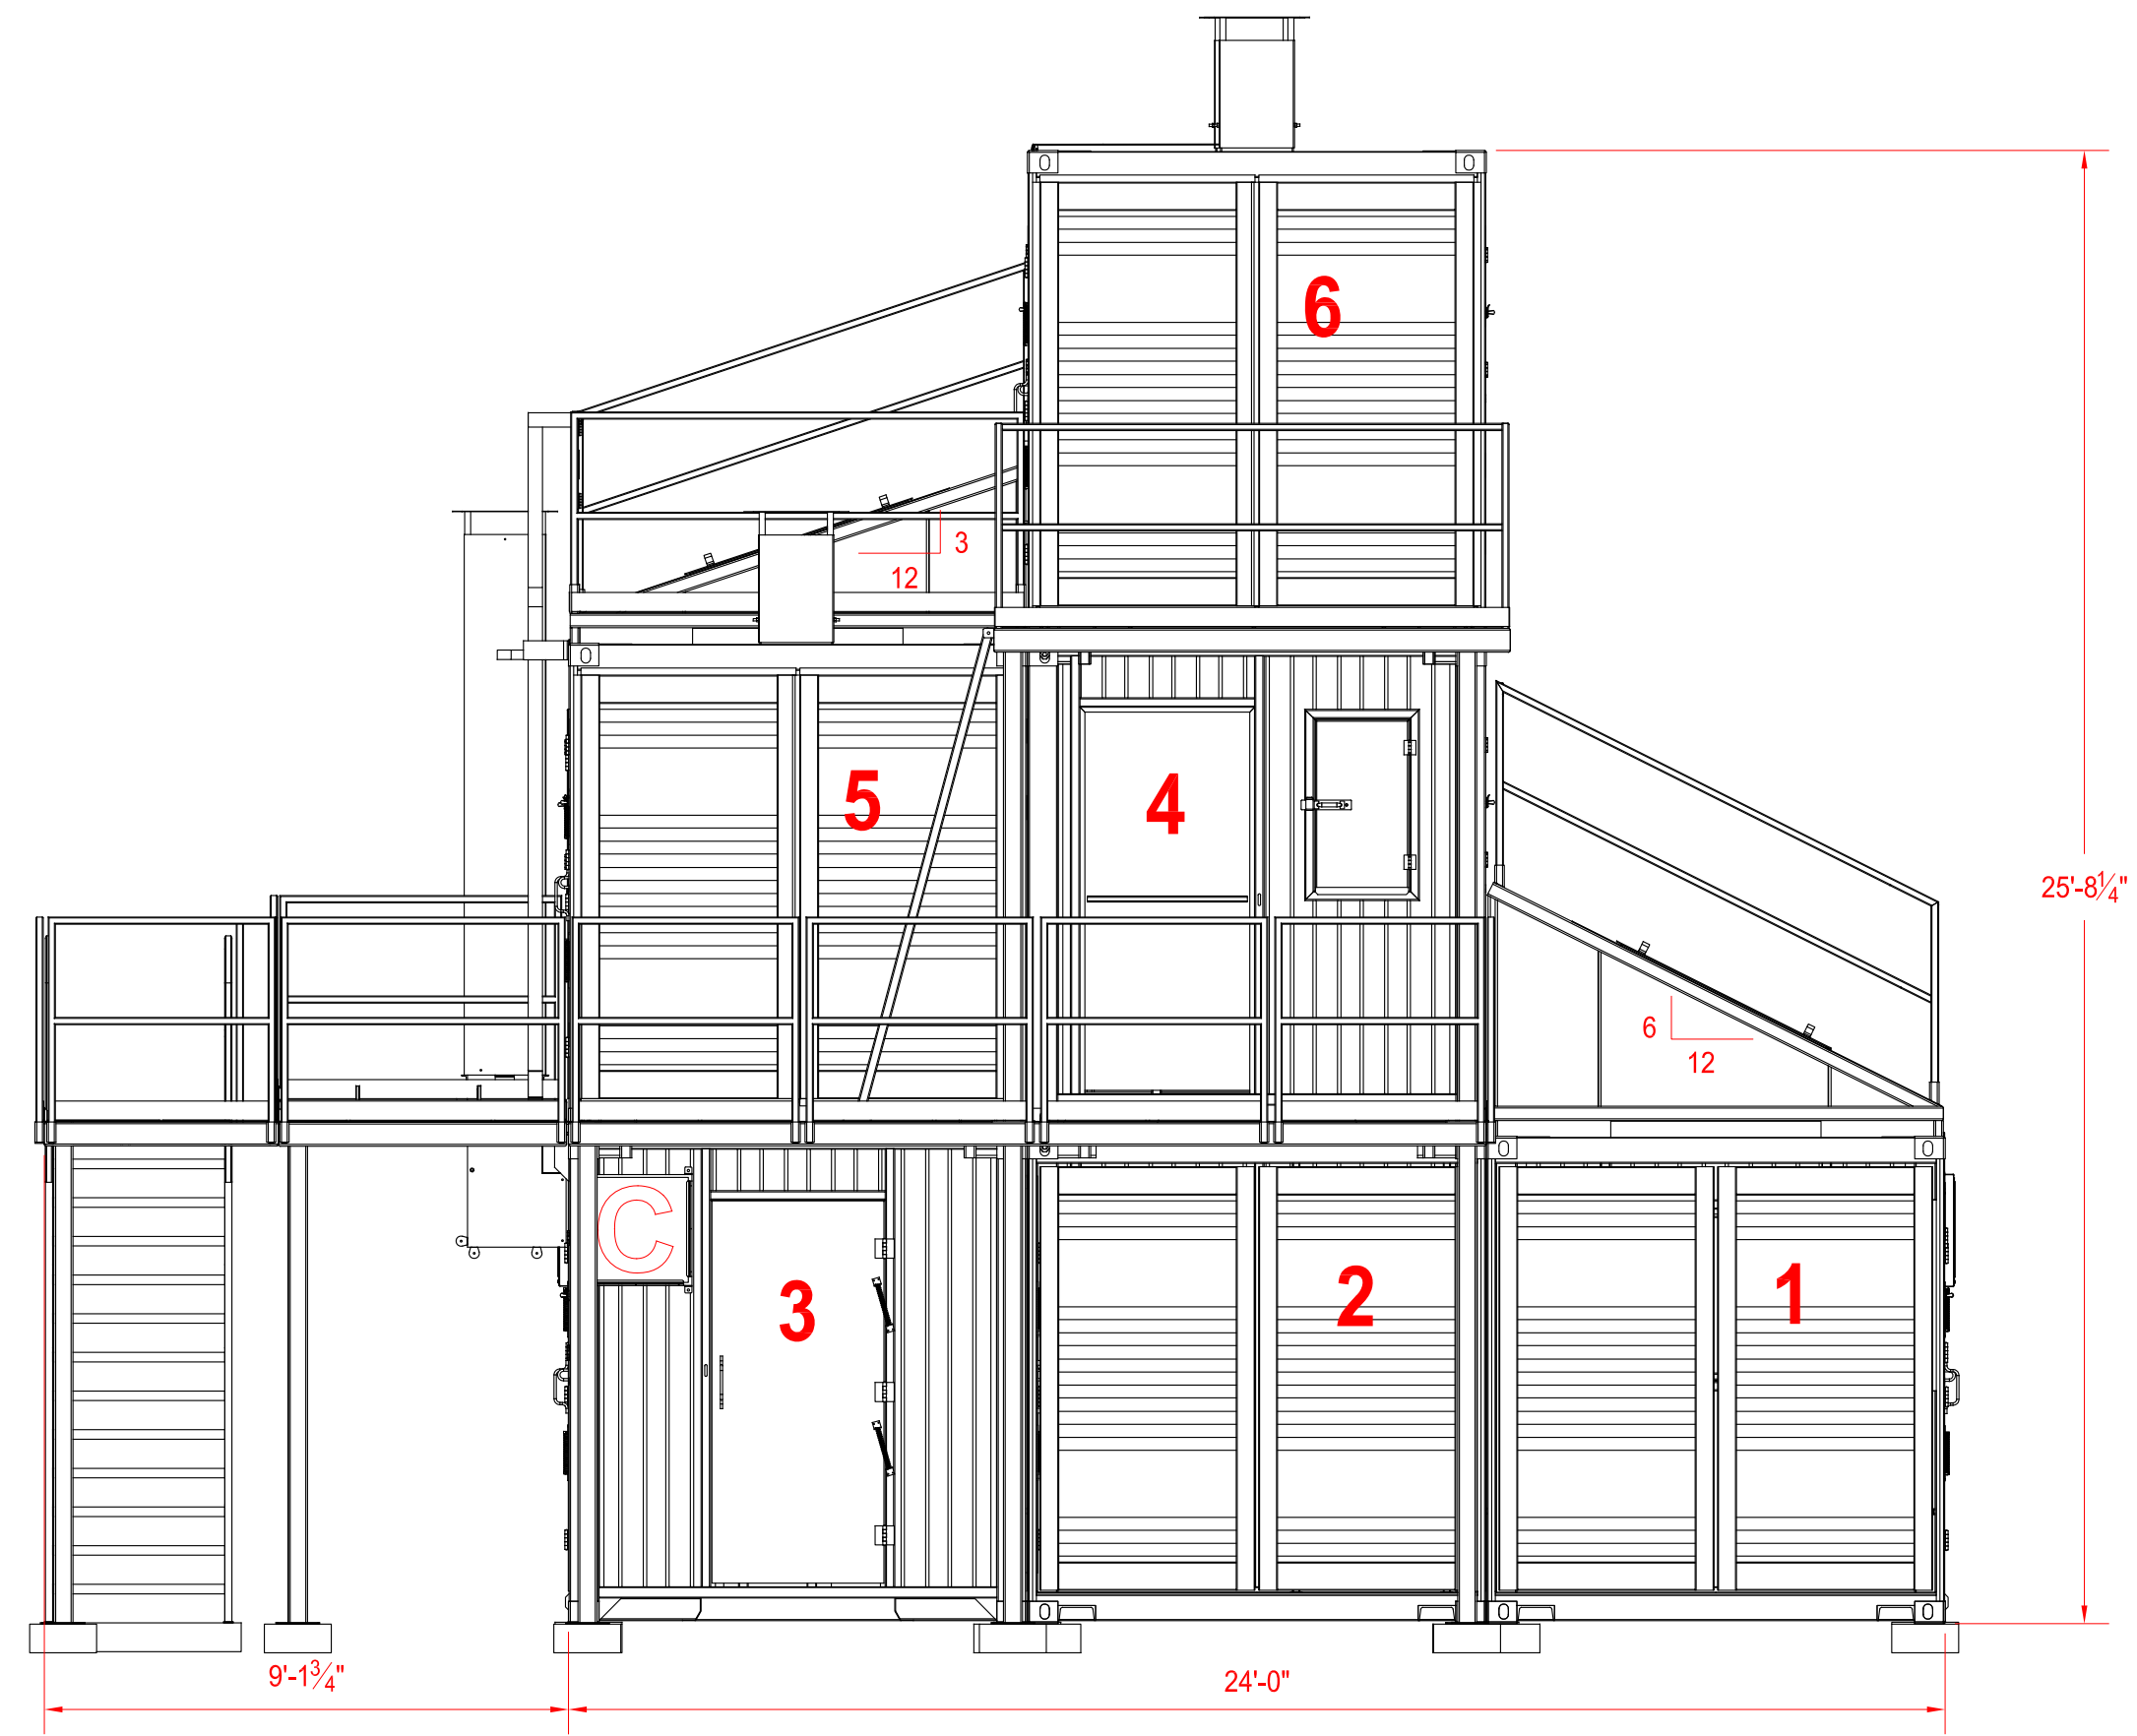

"C" SIDE ELEVATION

B	05/30/23	REVISED PER CLIENT
A	11/16/22	ISSUED FOR APPROVAL
REV.#	DATE	DESCRIPTION



PRODUCT	PHASE V PLUS
CUSTOMER	SAN RAMON VALLEY FPD PLEASANTON, CALIFORNIA
TITLE	C SIDE ELEVATION
DWG NO.	SHEET 08 OF 17




DATE	NOV 16, 2022	SCALE	NTS
DWN BY	MATT L.	REV.	B
PO#	4303028521		

THIS DRAWING AND THE INFORMATION HEREIN CONTAINED ARE THE PROPERTY OF DRAGER Inc. WHICH HAS FURNISHED THEM IN CONFIDENCE UPON THE UNDERSTANDING AND CONDITIONS ALL PERSONS, FIRMS OR CORPORATIONS RECEIVING SUCH DRAWING AND INFORMATION SHALL BY THE ACT OF RECEIVING THEM BE DEEMED TO HAVE AGREED; TO MAKE NO COPY, DUPLICATION, DISCLOSURE OR USE WHATSOEVER OF ALL OR ANY PART THEREOF EXCEPT AS EXPRESSLY AUTHORIZED IN WRITING BY DRAGER Inc.

THESE DRAWINGS ARE FOR CONCEPTUAL USE ONLY. NOT FOR FABRICATION.

PROPRIETARY

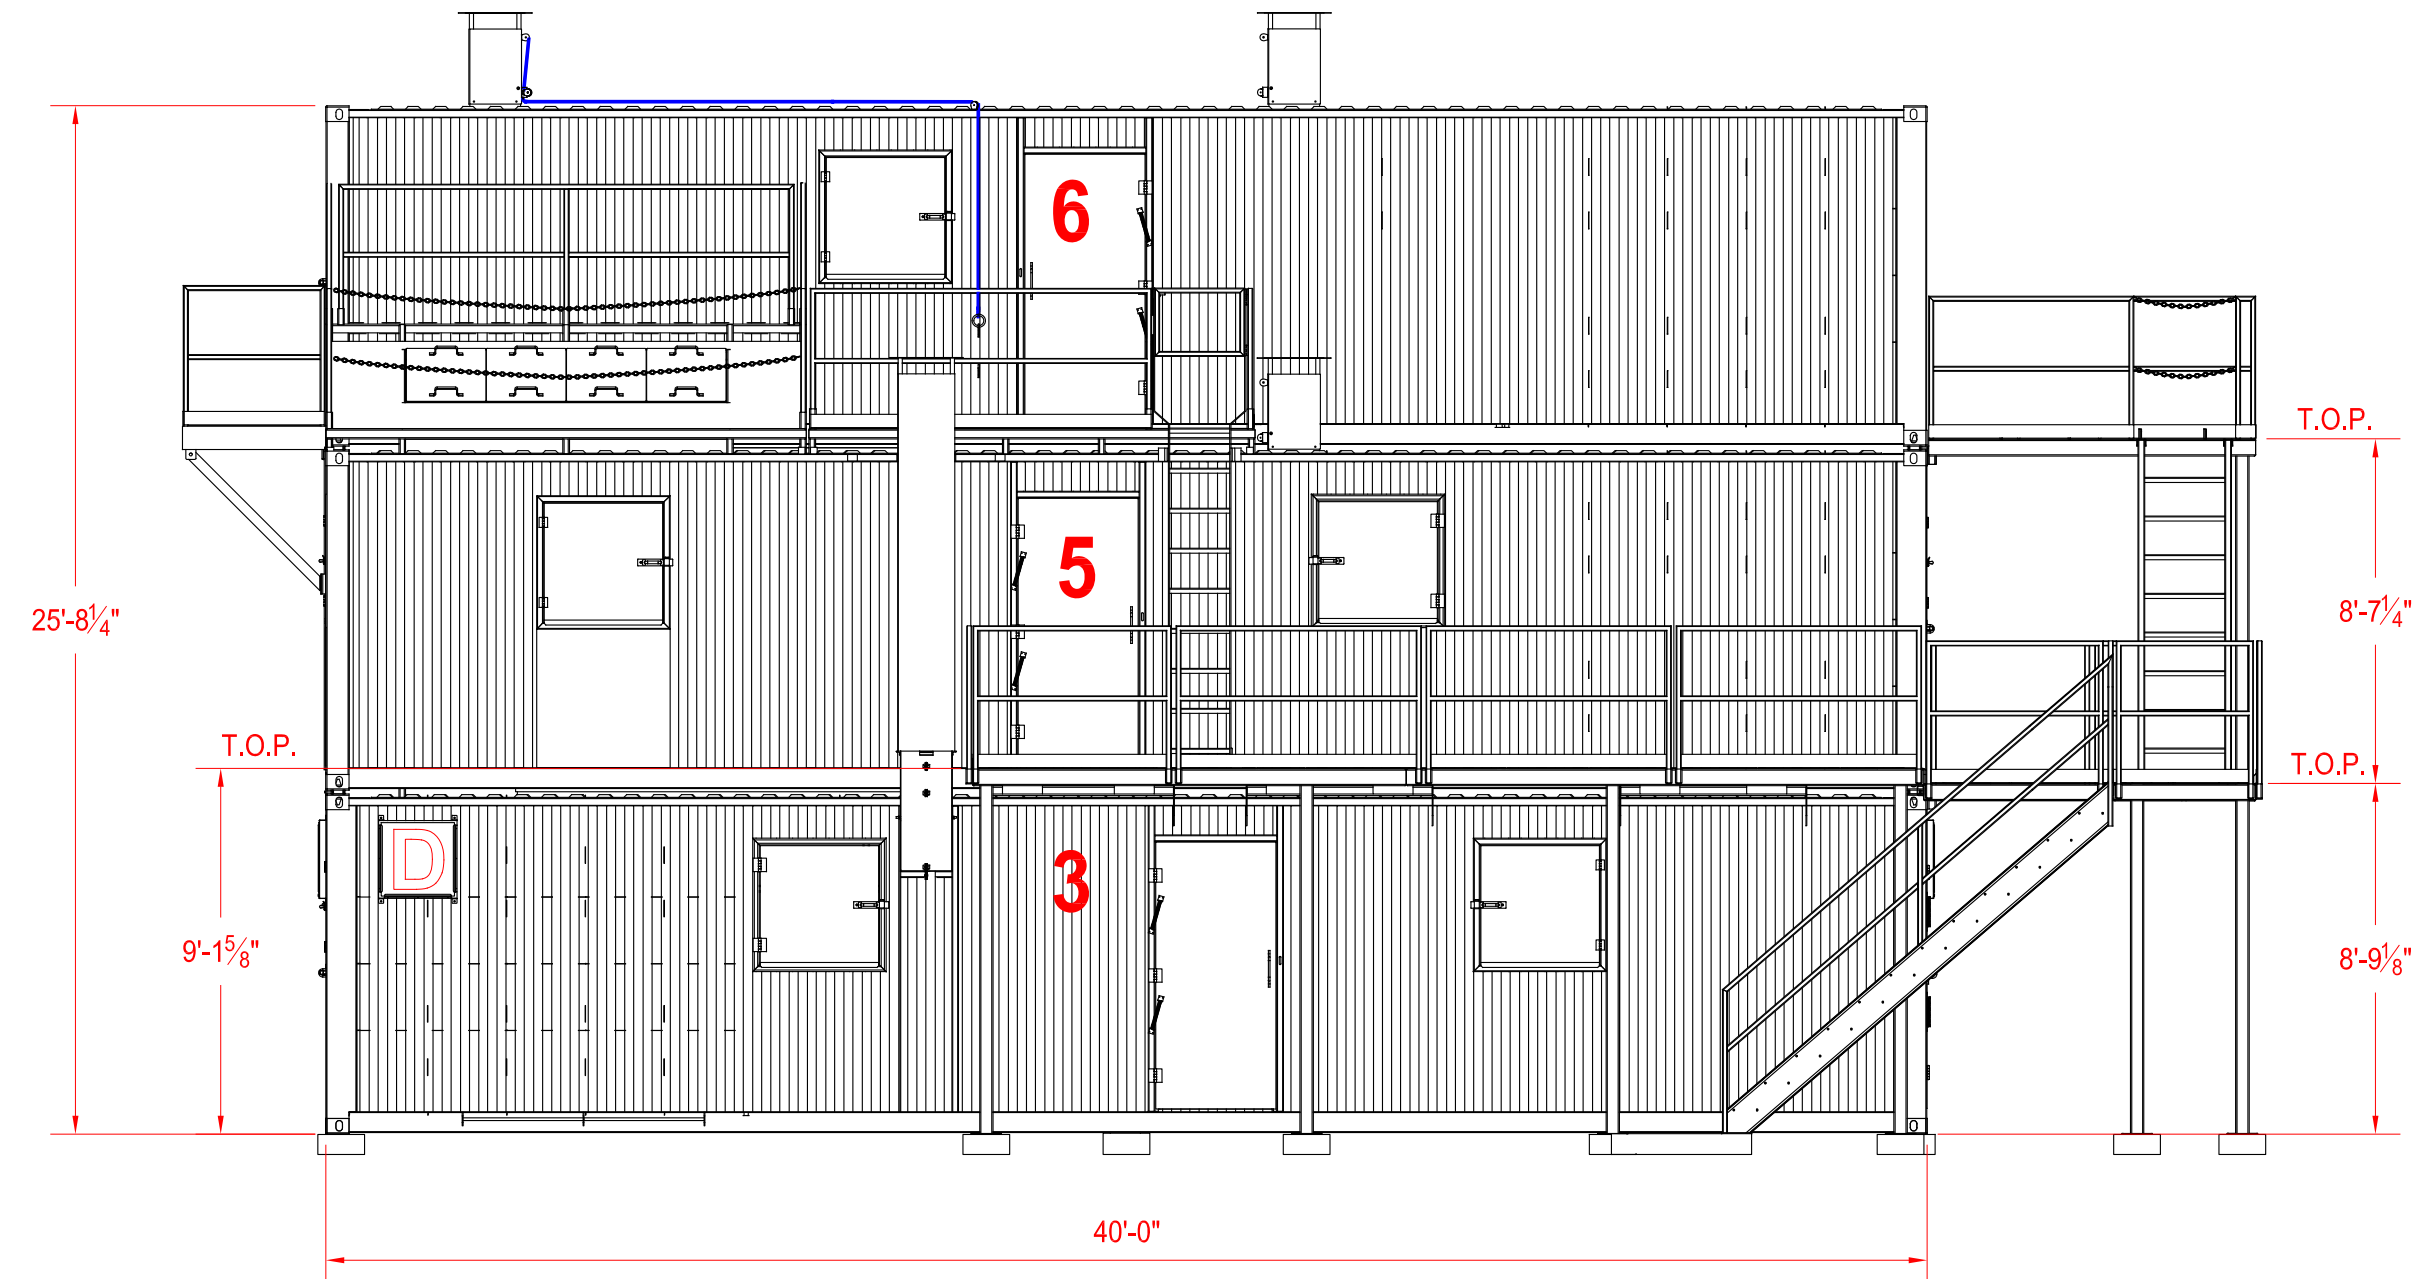

"D" SIDE ELEVATION

REV.#	DATE	DESCRIPTION
B	05/30/23	REVISED PER CLIENT
A	11/16/22	ISSUED FOR APPROVAL



PRODUCT	PHASE V PLUS
CUSTOMER	SAN RAMON VALLEY FPD PLEASANTON, CALIFORNIA
TITLE	D SIDE ELEVATION
DWG NO.	SHEET 09 OF 17




DATE	NOV 16, 2022	SCALE	NTS
DWN BY	MATT L.	REV.	B
PO#	4303028521		

THIS DRAWING AND THE INFORMATION HEREIN CONTAINED ARE THE PROPERTY OF DRAGER Inc. WHICH HAS FURNISHED THEM IN CONFIDENCE UPON THE UNDERSTANDING AND CONDITIONS ALL PERSONS, FIRMS OR CORPORATIONS RECEIVING SUCH DRAWING AND INFORMATION SHALL BY THE ACT OF RECEIVING THEM BE DEEMED TO HAVE AGREED; TO MAKE NO COPY, DUPLICATION, DISCLOSURE OR USE WHATSOEVER OF ALL OR ANY PART THEREOF EXCEPT AS EXPRESSLY AUTHORIZED IN WRITING BY DRAGER Inc.

THESE DRAWINGS ARE FOR CONCEPTUAL USE ONLY. NOT FOR FABRICATION.

PROPRIETARY

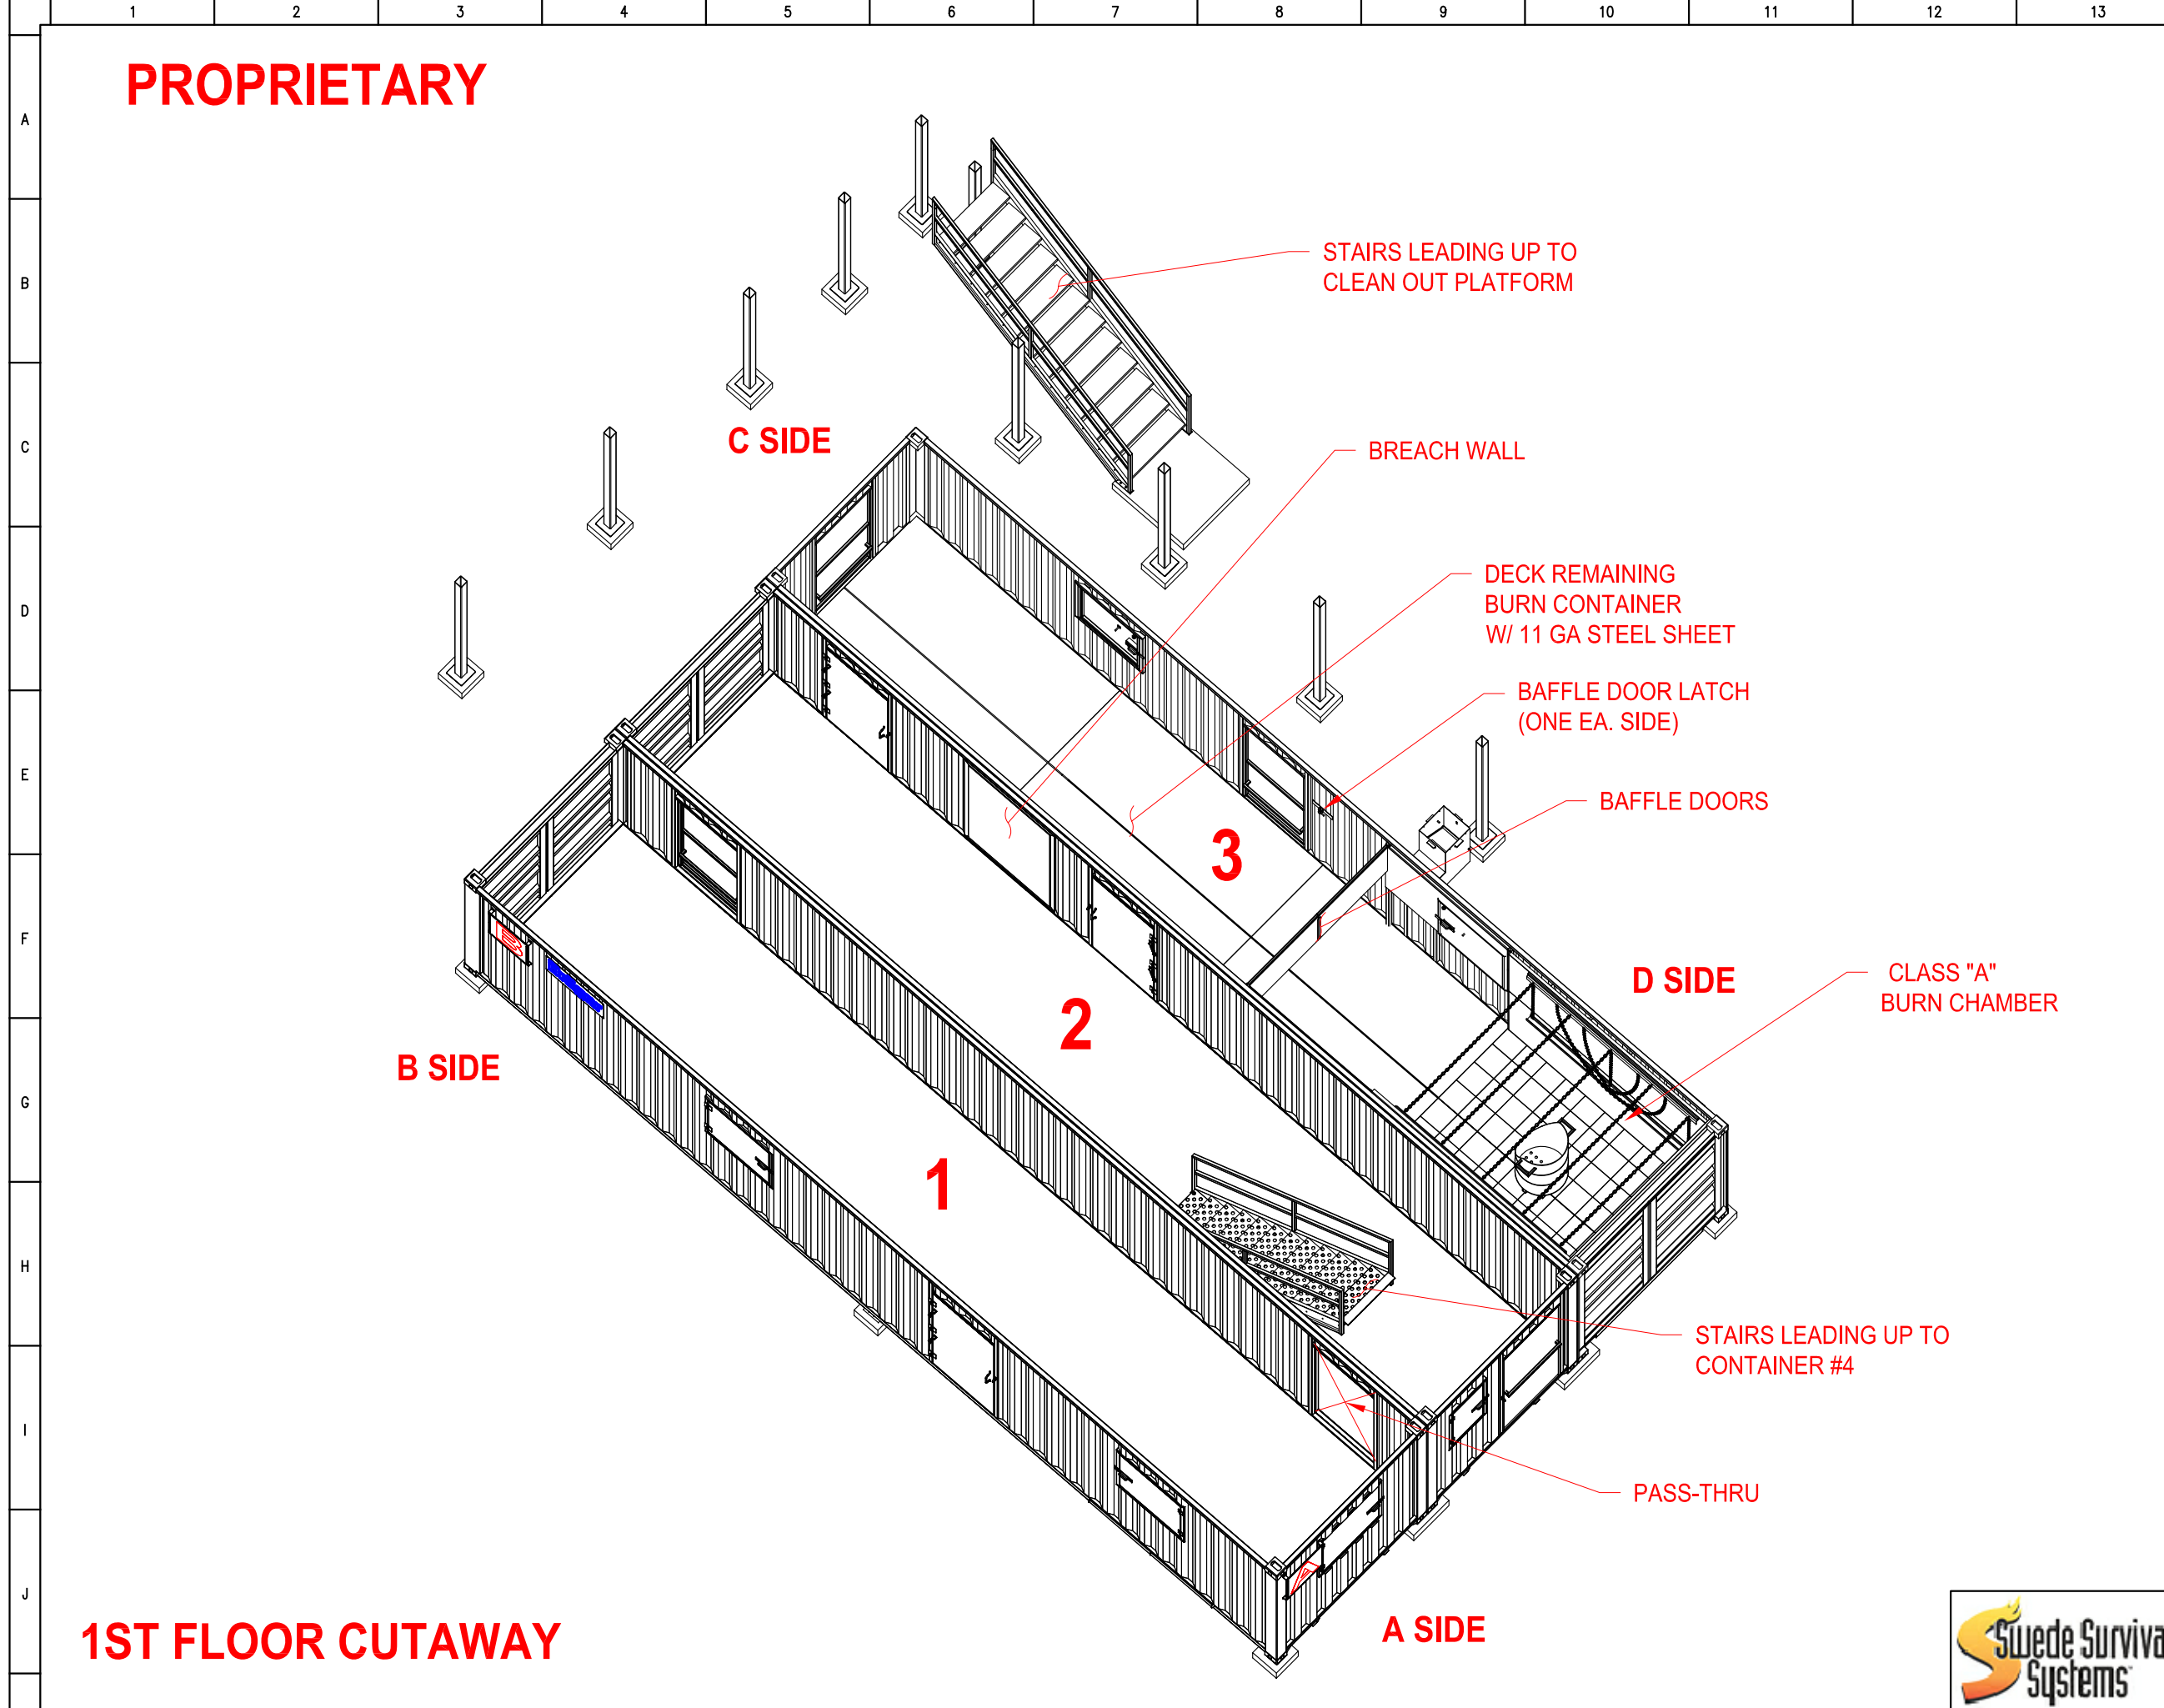

1ST FLOOR CUTAWAY

B	05/30/23	REVISED PER CLIENT
A	11/16/22	ISSUED FOR APPROVAL
REV.#	DATE	DESCRIPTION



PRODUCT	PHASE V PLUS
CUSTOMER	SAN RAMON VALLEY FPD PLEASANTON, CALIFORNIA
TITLE	1ST FLOOR CUTAWAY
DWG NO.	SHEET 10 OF 17




DATE	NOV 16, 2022	SCALE	NTS
DWN BY	MATT L.	REV.	B
PO#	4303028521		

THIS DRAWING AND THE INFORMATION HEREIN CONTAINED ARE THE PROPERTY OF DRAGER Inc. WHICH HAS FURNISHED THEM IN CONFIDENCE UPON THE UNDERSTANDING AND CONDITIONS ALL PERSONS, FIRMS OR CORPORATIONS RECEIVING SUCH DRAWING AND INFORMATION SHALL BY THE ACT OF RECEIVING THEM BE DEEMED TO HAVE AGREED; TO MAKE NO COPY, DUPLICATION, DISCLOSURE OR USE WHATSOEVER OF ALL OR ANY PART THEREOF EXCEPT AS EXPRESSLY AUTHORIZED IN WRITING BY DRAGER Inc.

THESE DRAWINGS ARE FOR CONCEPTUAL USE ONLY. NOT FOR FABRICATION.

PROPRIETARY

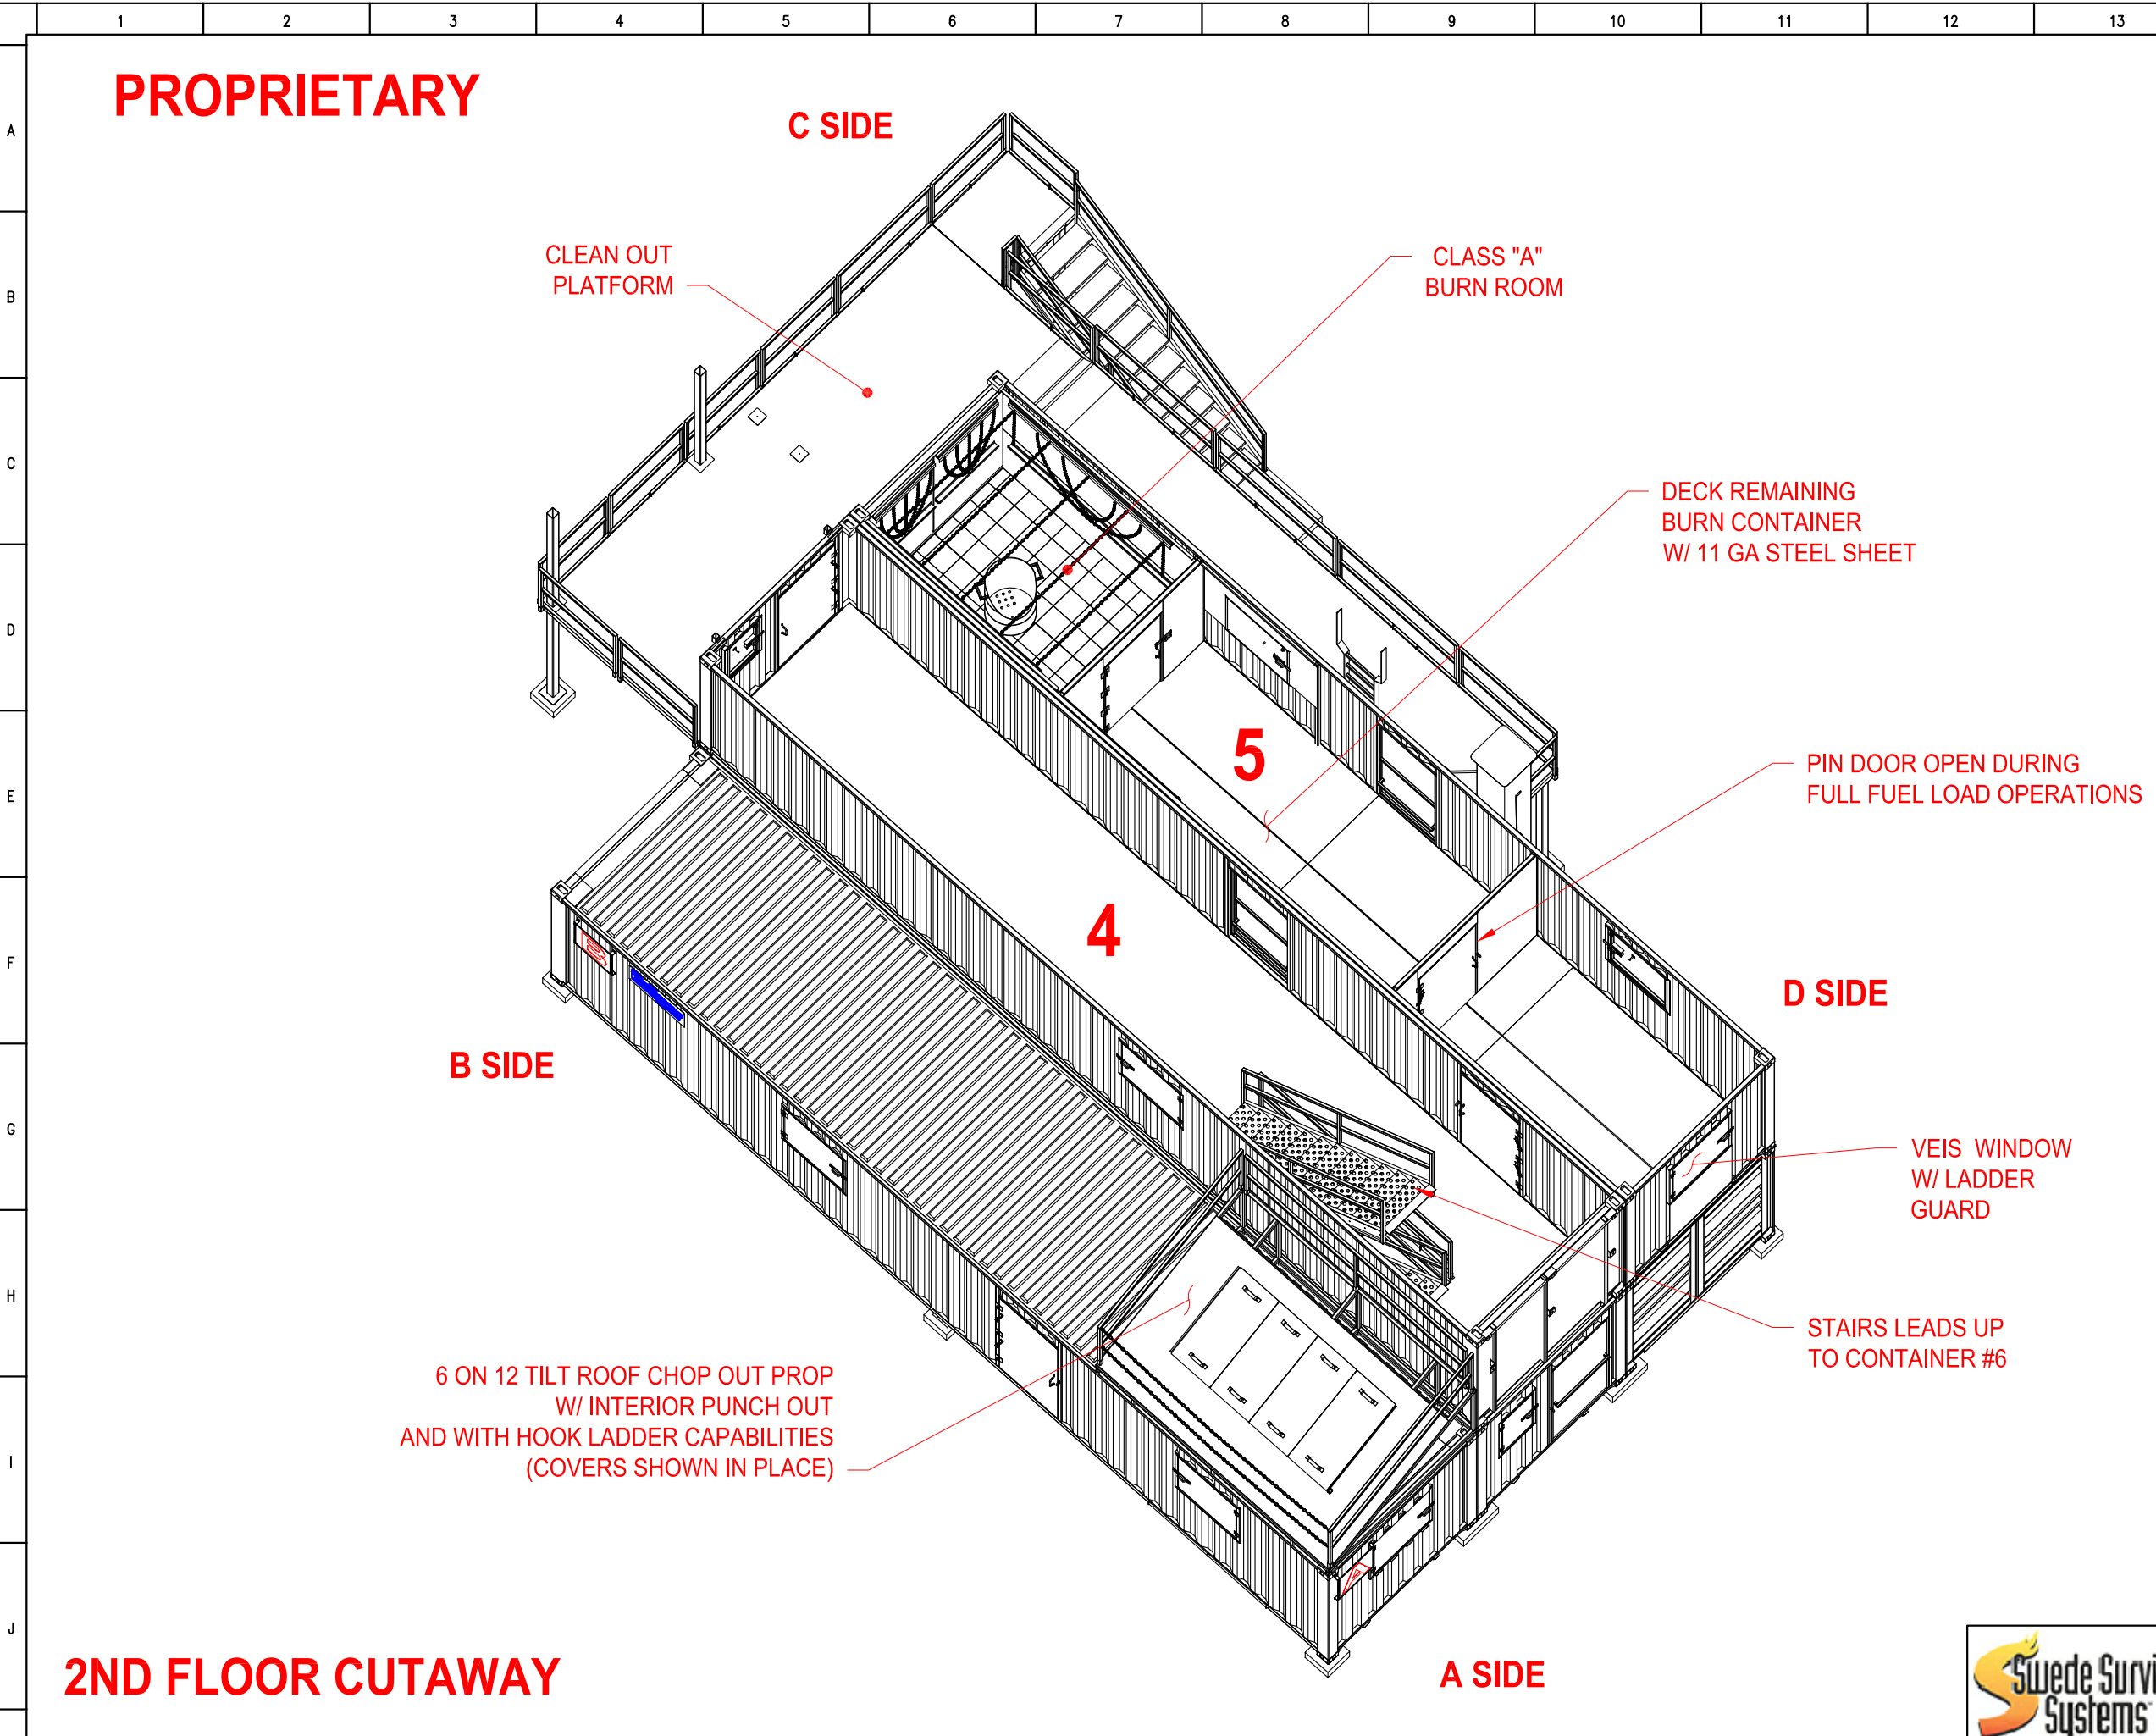

C SIDE

CLEAN OUT PLATFORM

CLASS "A" BURN ROOM

DECK REMAINING BURN CONTAINER W/ 11 GA STEEL SHEET

PIN DOOR OPEN DURING FULL FUEL LOAD OPERATIONS

D SIDE

VEIS WINDOW W/ LADDER GUARD

STAIRS LEADS UP TO CONTAINER #6

B SIDE

6 ON 12 TILT ROOF CHOP OUT PROP W/ INTERIOR PUNCH OUT AND WITH HOOK LADDER CAPABILITIES (COVERS SHOWN IN PLACE)

A SIDE

2ND FLOOR CUTAWAY

B	05/30/23	REVISED PER CLIENT
A	11/16/22	ISSUED FOR APPROVAL
REV.#	DATE	DESCRIPTION



PRODUCT	PHASE V PLUS	
CUSTOMER	SAN RAMON VALLEY FPD PLEASANTON, CALIFORNIA	
TITLE	2ND FLOOR CUTAWAY	
DWG NO.	SHEET 11 OF 17	




DATE	NOV 16, 2022	SCALE	NTS
DWN BY	MATT L.	REV.	B
PO#	4303028521		

THIS DRAWING AND THE INFORMATION HEREIN CONTAINED ARE THE PROPERTY OF DRAGER Inc. WHICH HAS FURNISHED THEM IN CONFIDENCE UPON THE UNDERSTANDING AND CONDITIONS ALL PERSONS, FIRMS OR CORPORATIONS RECEIVING SUCH DRAWING AND INFORMATION SHALL BY THE ACT OF RECEIVING THEM BE DEEMED TO HAVE AGREED; TO MAKE NO COPY, DUPLICATION, DISCLOSURE OR USE WHATSOEVER OF ALL OR ANY PART THEREOF EXCEPT AS EXPRESSLY AUTHORIZED IN WRITING BY DRAGER Inc.

THESE DRAWINGS ARE FOR CONCEPTUAL USE ONLY. NOT FOR FABRICATION.

PROPRIETARY

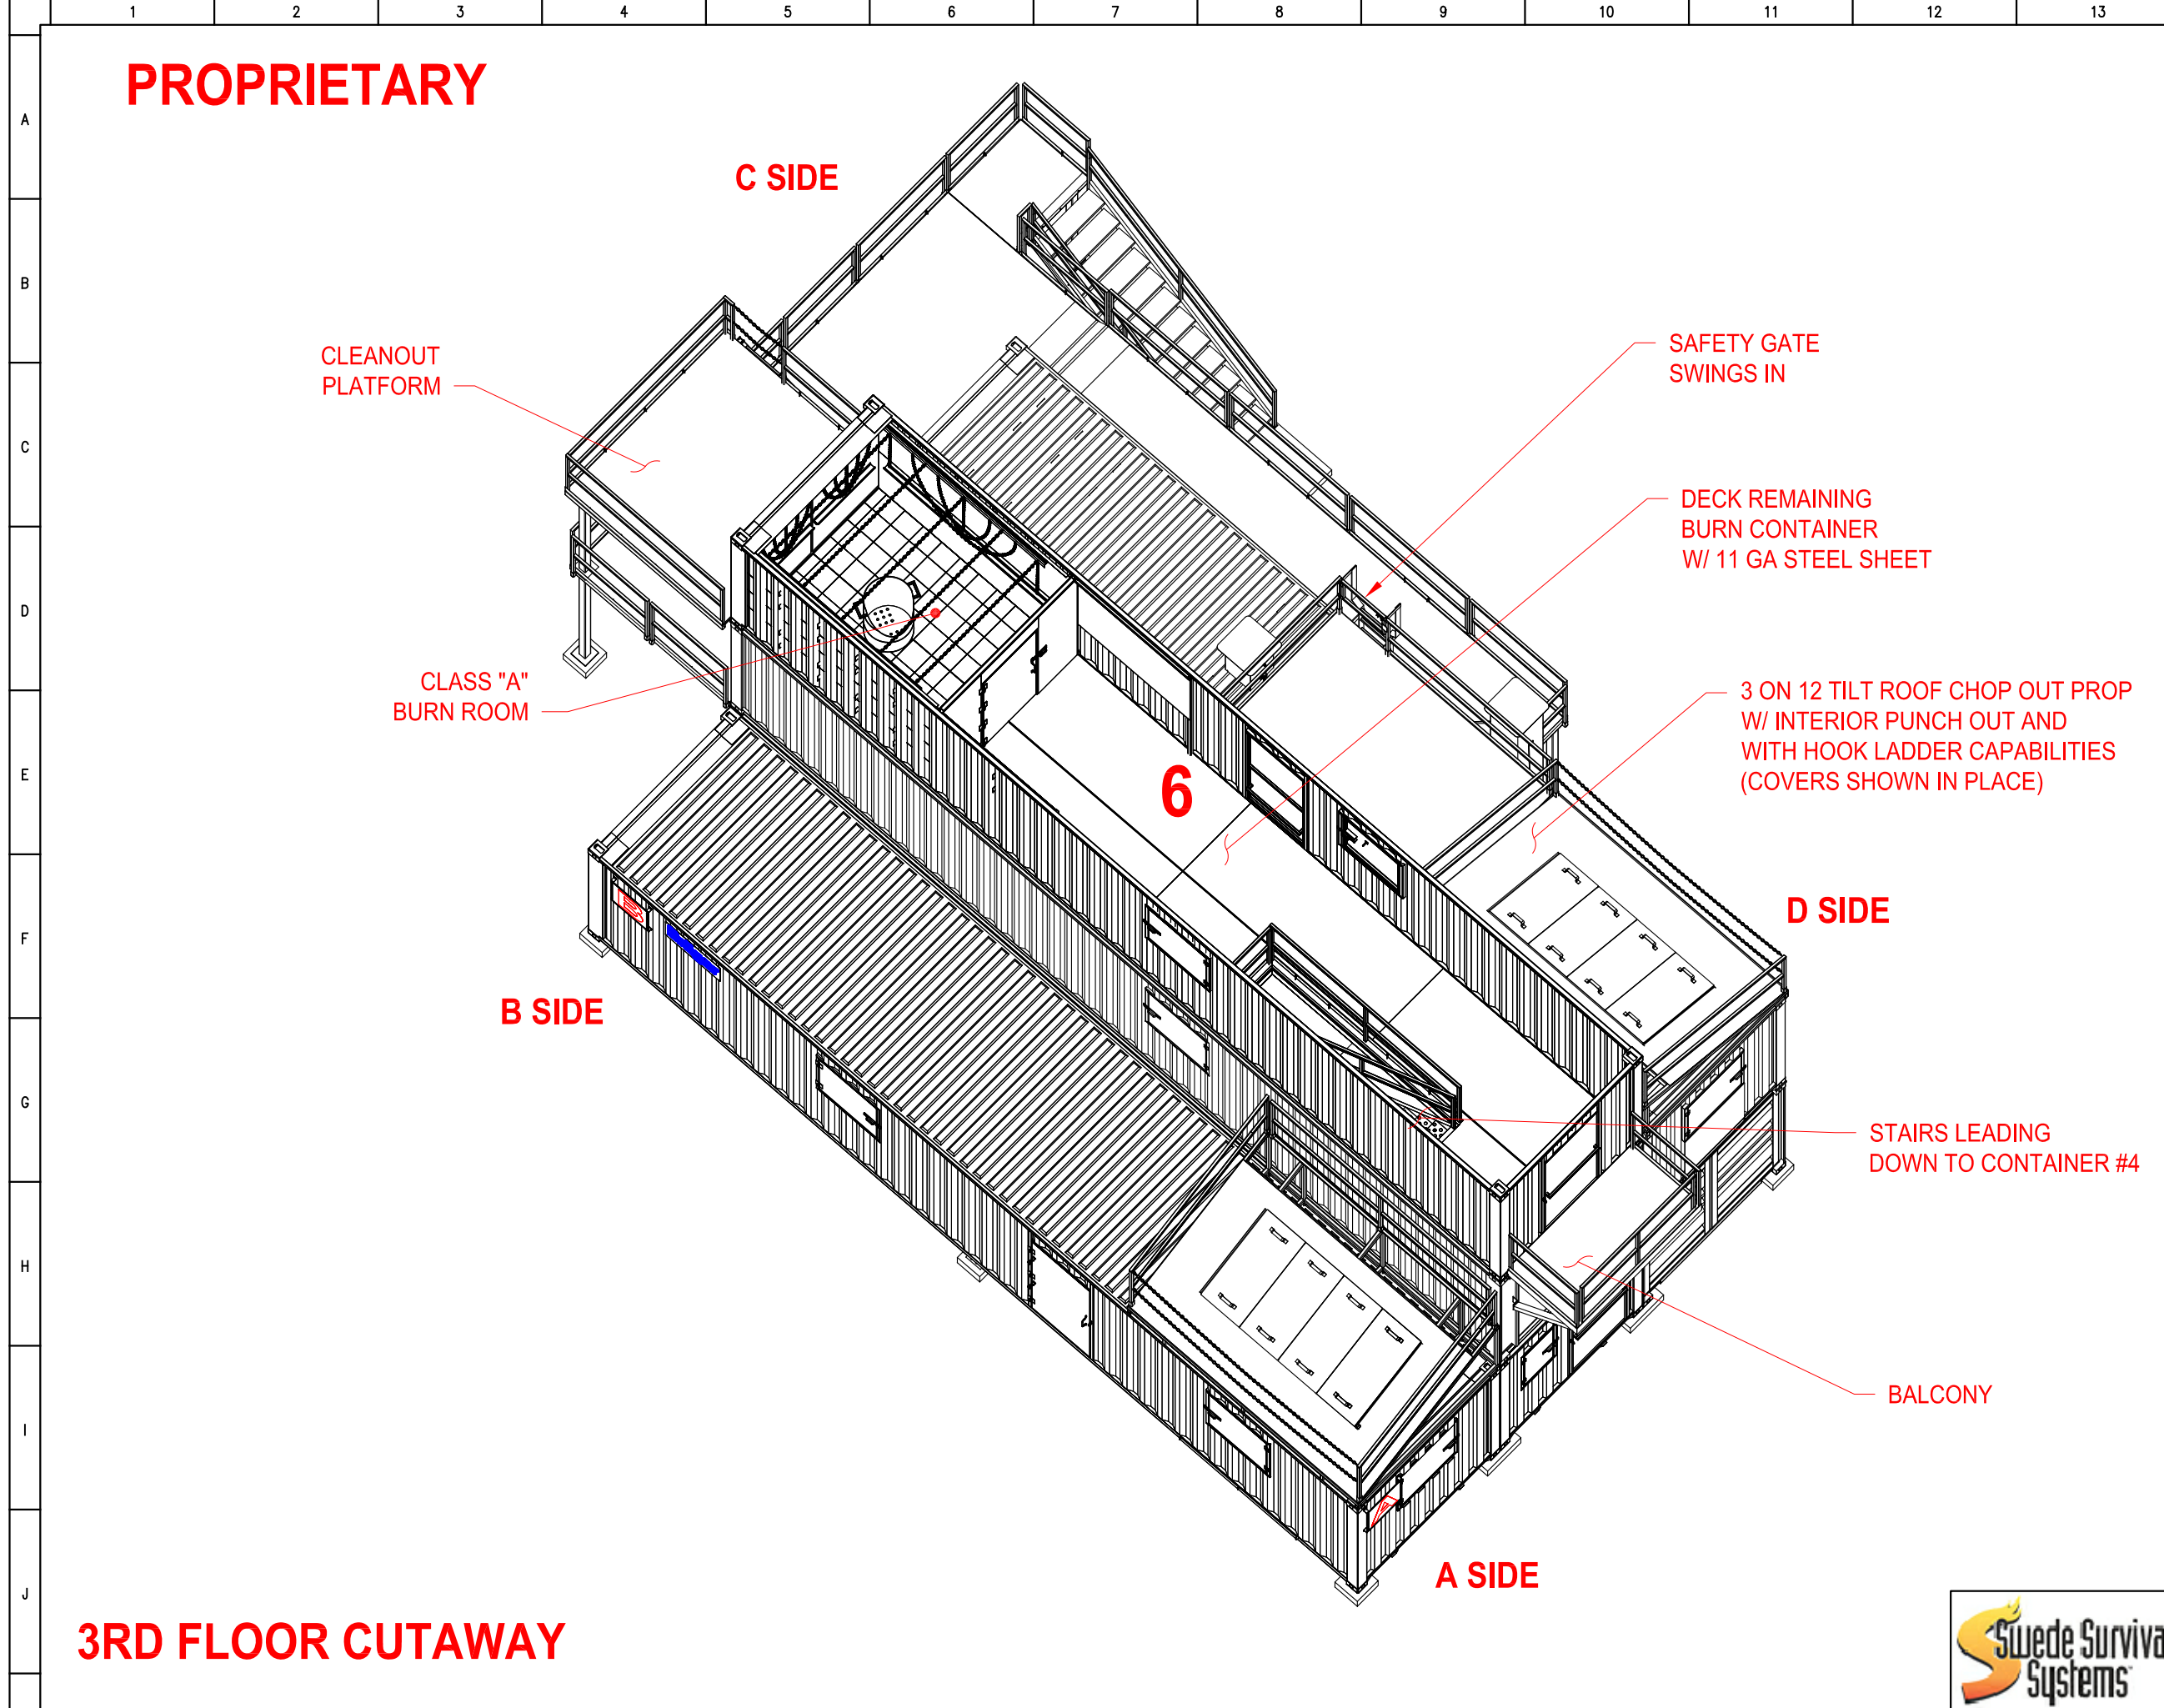

CLEANOUT PLATFORM

C SIDE

SAFETY GATE SWINGS IN

DECK REMAINING BURN CONTAINER W/ 11 GA STEEL SHEET

CLASS "A" BURN ROOM

3 ON 12 TILT ROOF CHOP OUT PROP W/ INTERIOR PUNCH OUT AND WITH HOOK LADDER CAPABILITIES (COVERS SHOWN IN PLACE)

6

D SIDE

B SIDE

STAIRS LEADING DOWN TO CONTAINER #4

BALCONY

A SIDE

3RD FLOOR CUTAWAY

B	05/30/23	REVISED PER CLIENT
A	11/16/22	ISSUED FOR APPROVAL
REV.#	DATE	DESCRIPTION



PRODUCT	PHASE V PLUS	
CUSTOMER	SAN RAMON VALLEY FPD PLEASANTON, CALIFORNIA	
TITLE	3RD FLOOR CUTAWAY	
DWG NO.	SHEET 12 OF 17	




DATE	NOV 16, 2022	SCALE	NTS
DWN BY	MATT L.	REV.	B
PO#	4303028521		

PROPRIETARY

THIS DRAWING AND THE INFORMATION HEREIN CONTAINED ARE THE PROPERTY OF DRAGER Inc. WHICH HAS FURNISHED THEM IN CONFIDENCE UPON THE UNDERSTANDING AND CONDITIONS ALL PERSONS, FIRMS OR CORPORATIONS RECEIVING SUCH DRAWING AND INFORMATION SHALL BY THE ACT OF RECEIVING THEM BE DEEMED TO HAVE AGREED; TO MAKE NO COPY, DUPLICATION, DISCLOSURE OR USE WHATSOEVER OF ALL OR ANY PART THEREOF EXCEPT AS EXPRESSLY AUTHORIZED IN WRITING BY DRAGER Inc.

THESE DRAWINGS ARE FOR CONCEPTUAL USE ONLY. NOT FOR FABRICATION.

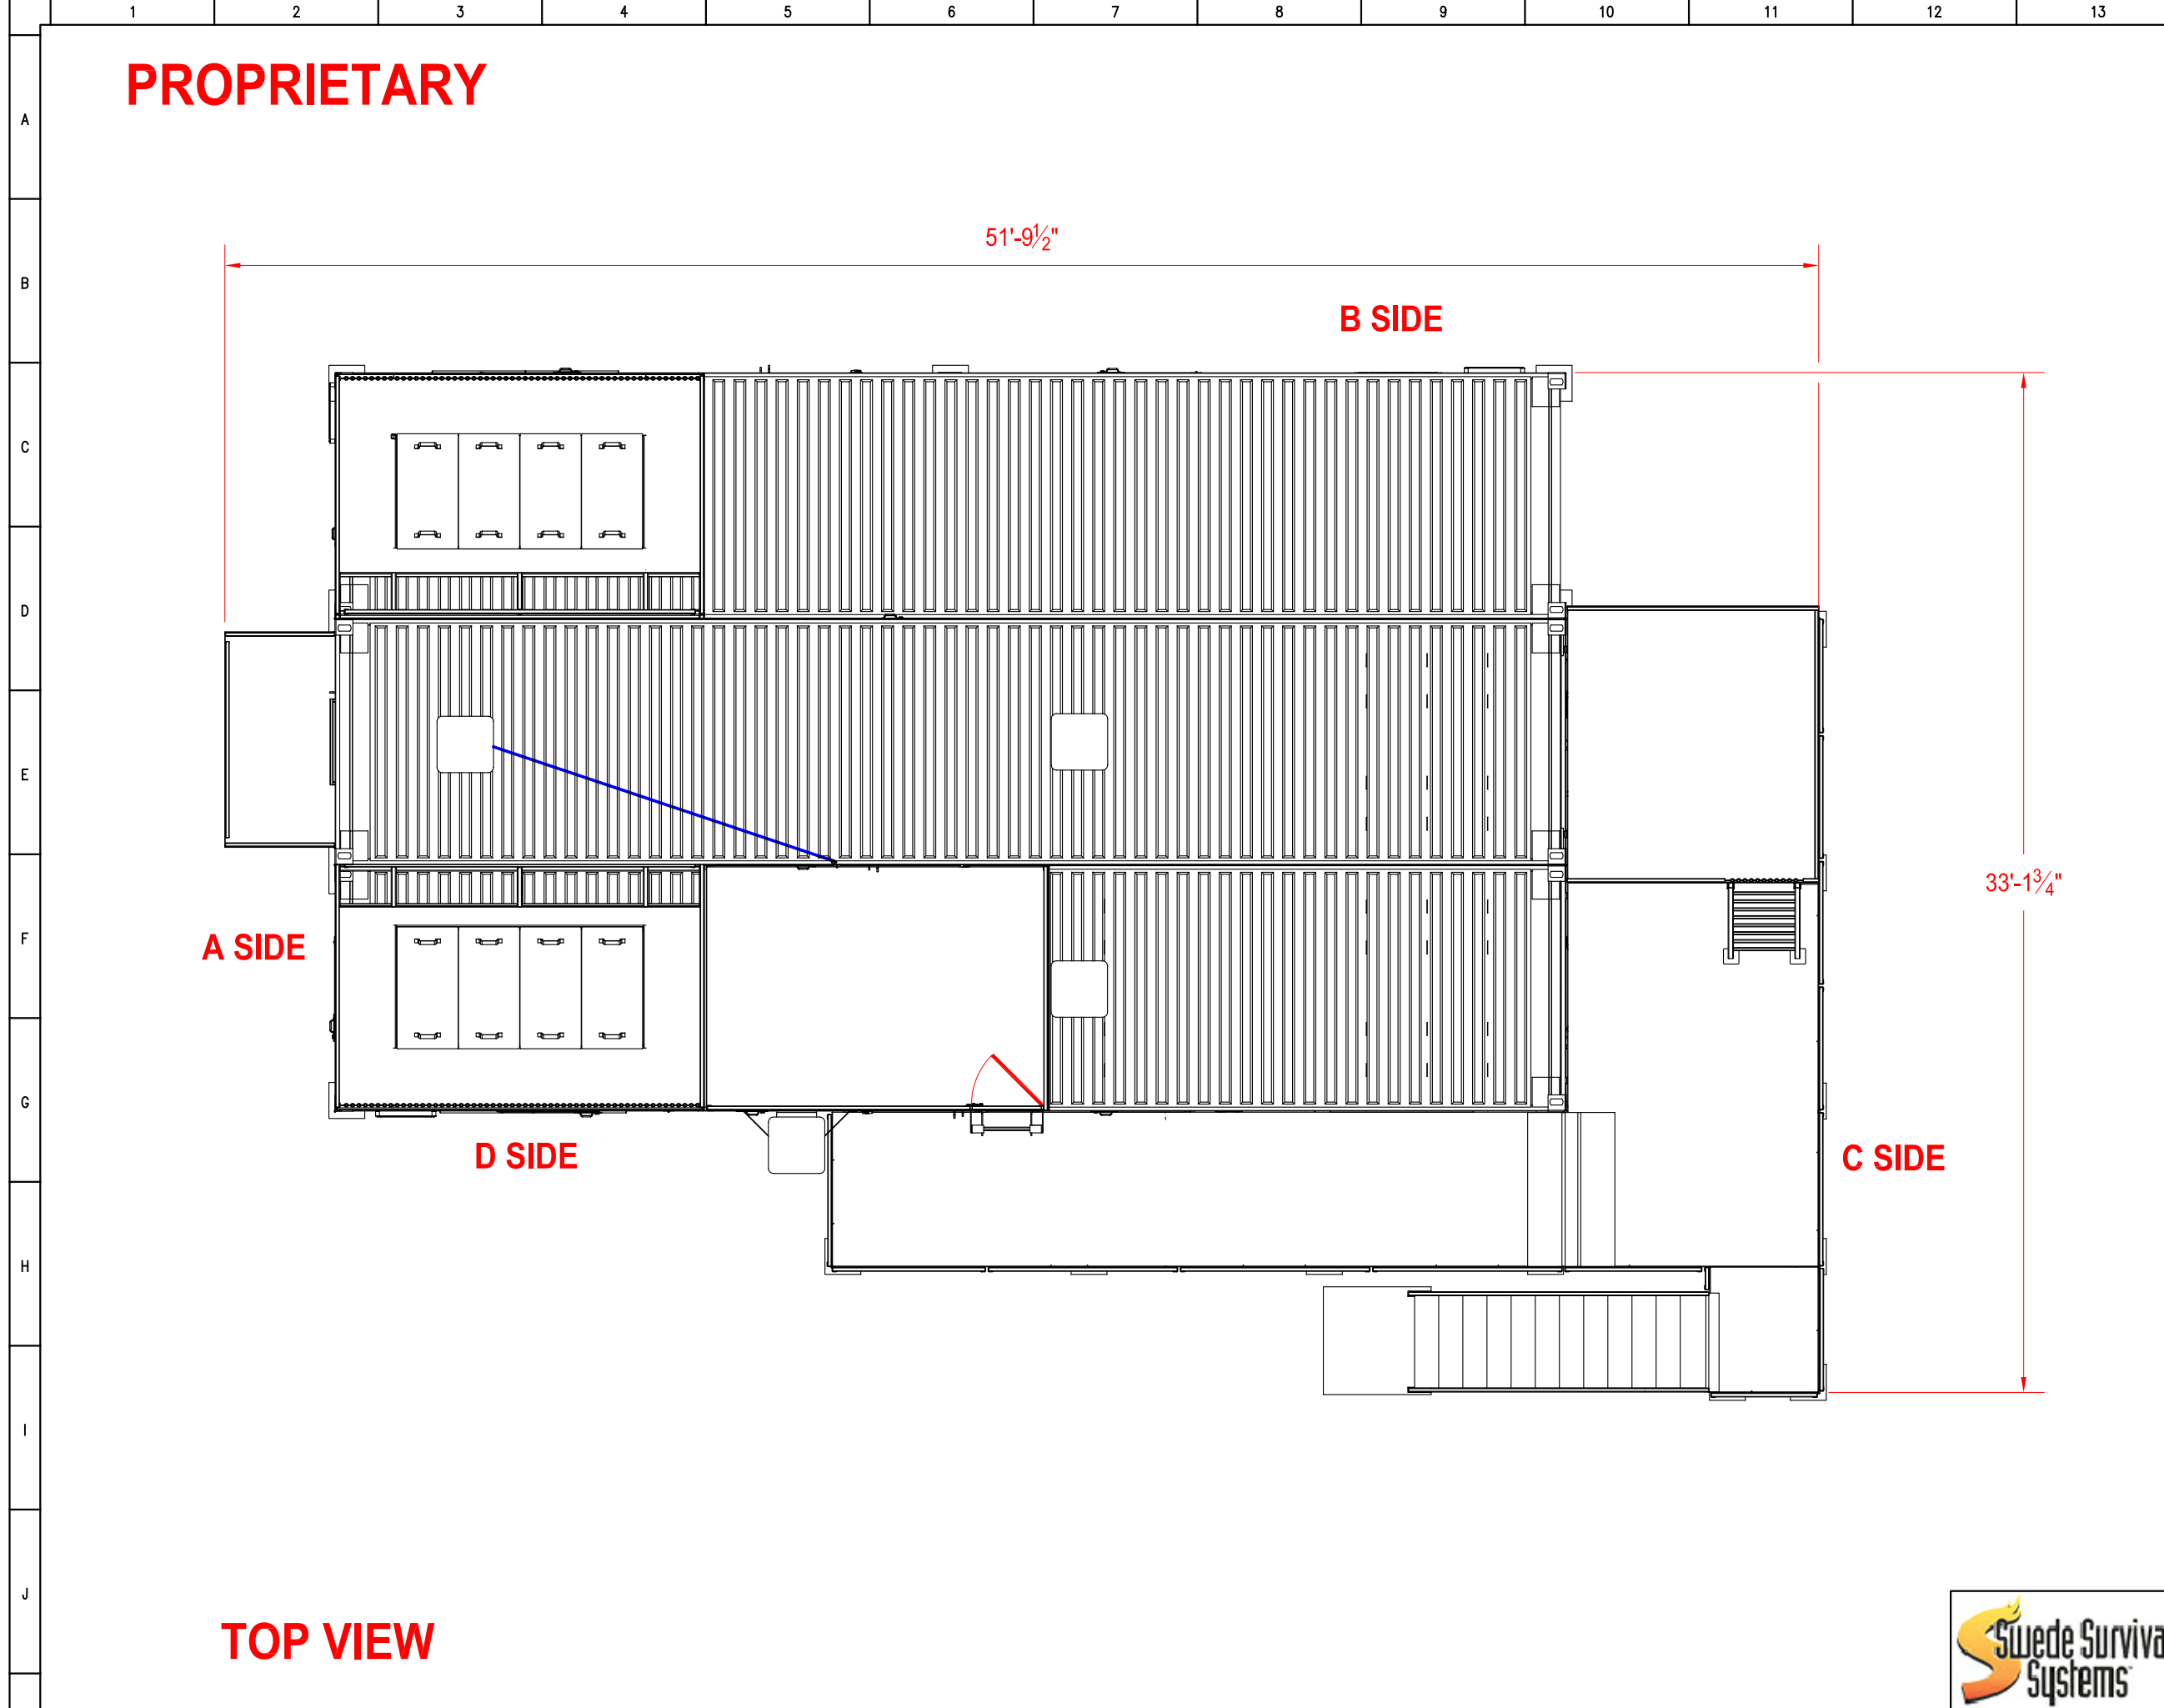

B	05/30/23	REVISED PER CLIENT
A	11/16/22	ISSUED FOR APPROVAL
REV.#	DATE	DESCRIPTION



PRODUCT PHASE V PLUS

CUSTOMER SAN RAMON VALLEY FPD
PLEASANTON, CALIFORNIA

TITLE TOP VIEW

DWG NO. SHEET 13 OF 17

DATE	NOV 16, 2022	SCALE	NTS
DWN BY	MATT L.	REV.	B

PO# 4303028521


TOP VIEW



THIS DRAWING AND THE INFORMATION HEREIN CONTAINED ARE THE PROPERTY OF DRAGER Inc. WHICH HAS FURNISHED THEM IN CONFIDENCE UPON THE UNDERSTANDING AND CONDITIONS ALL PERSONS, FIRMS OR CORPORATIONS RECEIVING SUCH DRAWING AND INFORMATION SHALL BY THE ACT OF RECEIVING THEM BE DEEMED TO HAVE AGREED; TO MAKE NO COPY, DUPLICATION, DISCLOSURE OR USE WHATSOEVER OF ALL OR ANY PART THEREOF EXCEPT AS EXPRESSLY AUTHORIZED IN WRITING BY DRAGER Inc.

THESE DRAWINGS ARE FOR CONCEPTUAL USE ONLY. NOT FOR FABRICATION.

PROPRIETARY

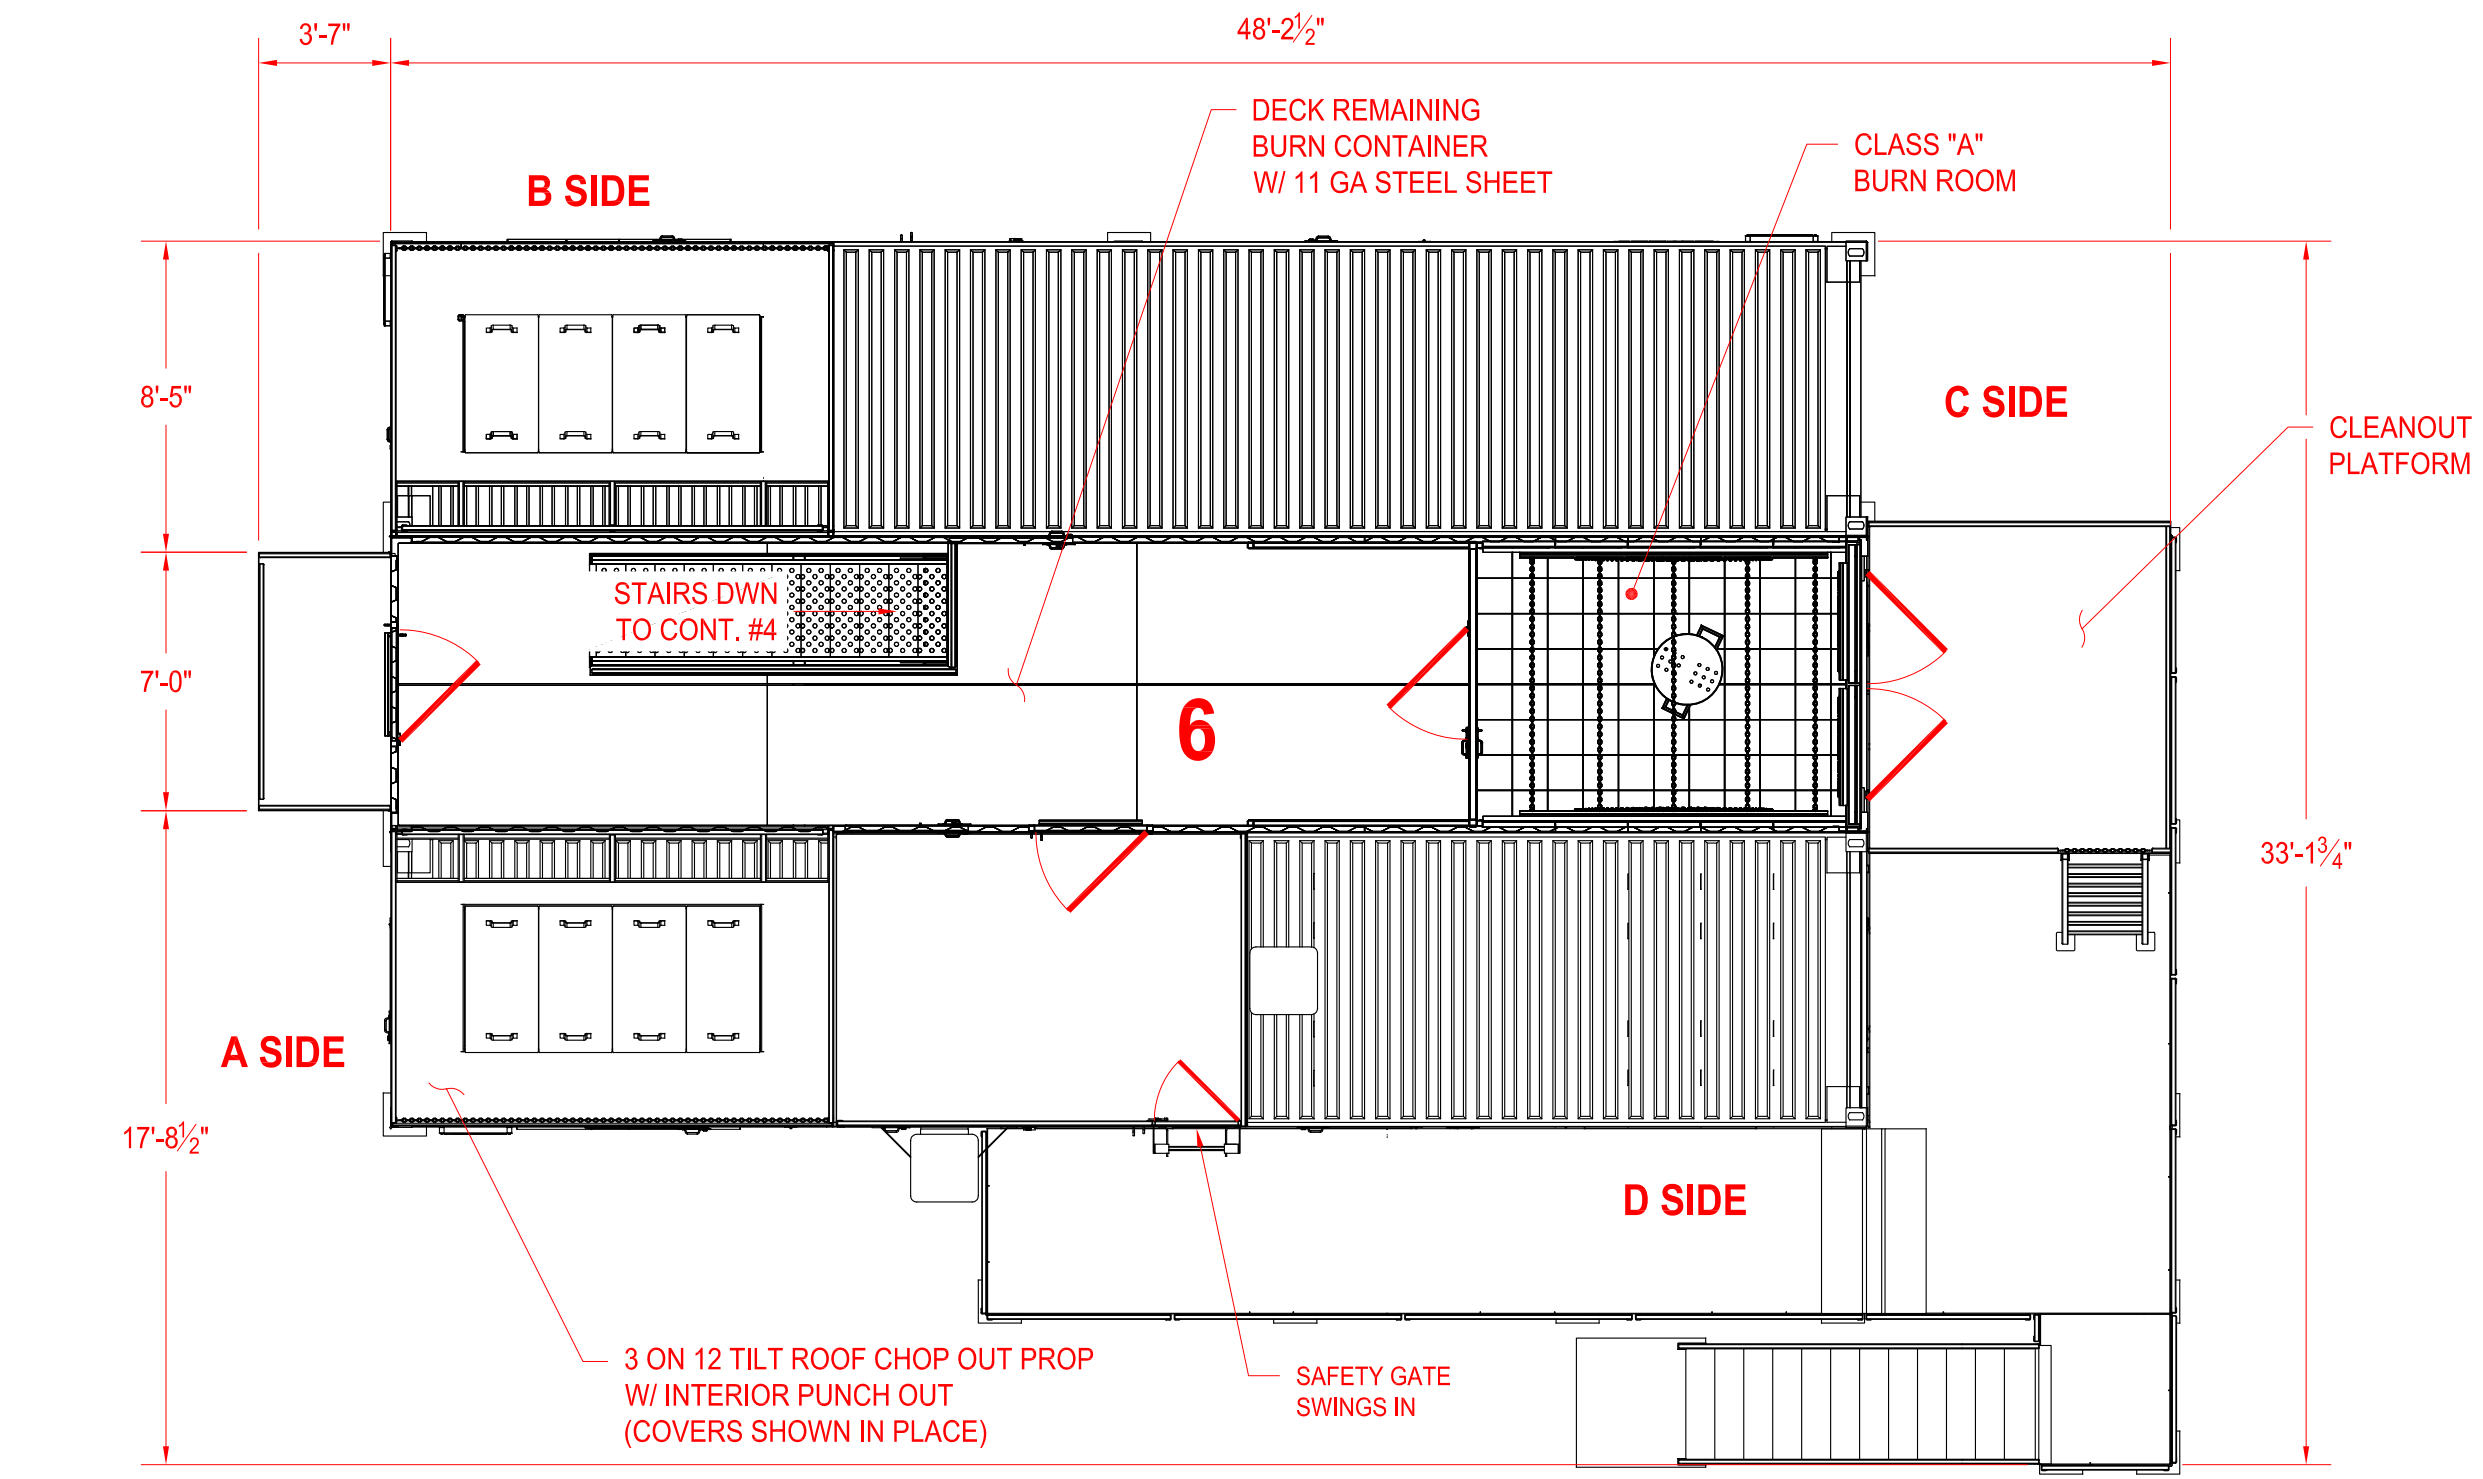

THIRD FLOOR

B	05/30/23	REVISED PER CLIENT
A	11/16/22	ISSUED FOR APPROVAL
REV.#	DATE	DESCRIPTION



PRODUCT	PHASE V PLUS
CUSTOMER	SAN RAMON VALLEY FPD PLEASANTON, CALIFORNIA
TITLE	THIRD FLOOR
DWG NO.	SHEET 14 OF 17




DATE	NOV 16, 2022	SCALE	NTS
DWN BY	MATT L.	REV.	B
PO#	4303028521		

THIS DRAWING AND THE INFORMATION HEREIN CONTAINED ARE THE PROPERTY OF DRAGER Inc. WHICH HAS FURNISHED THEM IN CONFIDENCE UPON THE UNDERSTANDING AND CONDITIONS ALL PERSONS, FIRMS OR CORPORATIONS RECEIVING SUCH DRAWING AND INFORMATION SHALL BY THE ACT OF RECEIVING THEM BE DEEMED TO HAVE AGREED; TO MAKE NO COPY, DUPLICATION, DISCLOSURE OR USE WHATSOEVER OF ALL OR ANY PART THEREOF EXCEPT AS EXPRESSLY AUTHORIZED IN WRITING BY DRAGER Inc.

THESE DRAWINGS ARE FOR CONCEPTUAL USE ONLY. NOT FOR FABRICATION.

PROPRIETARY

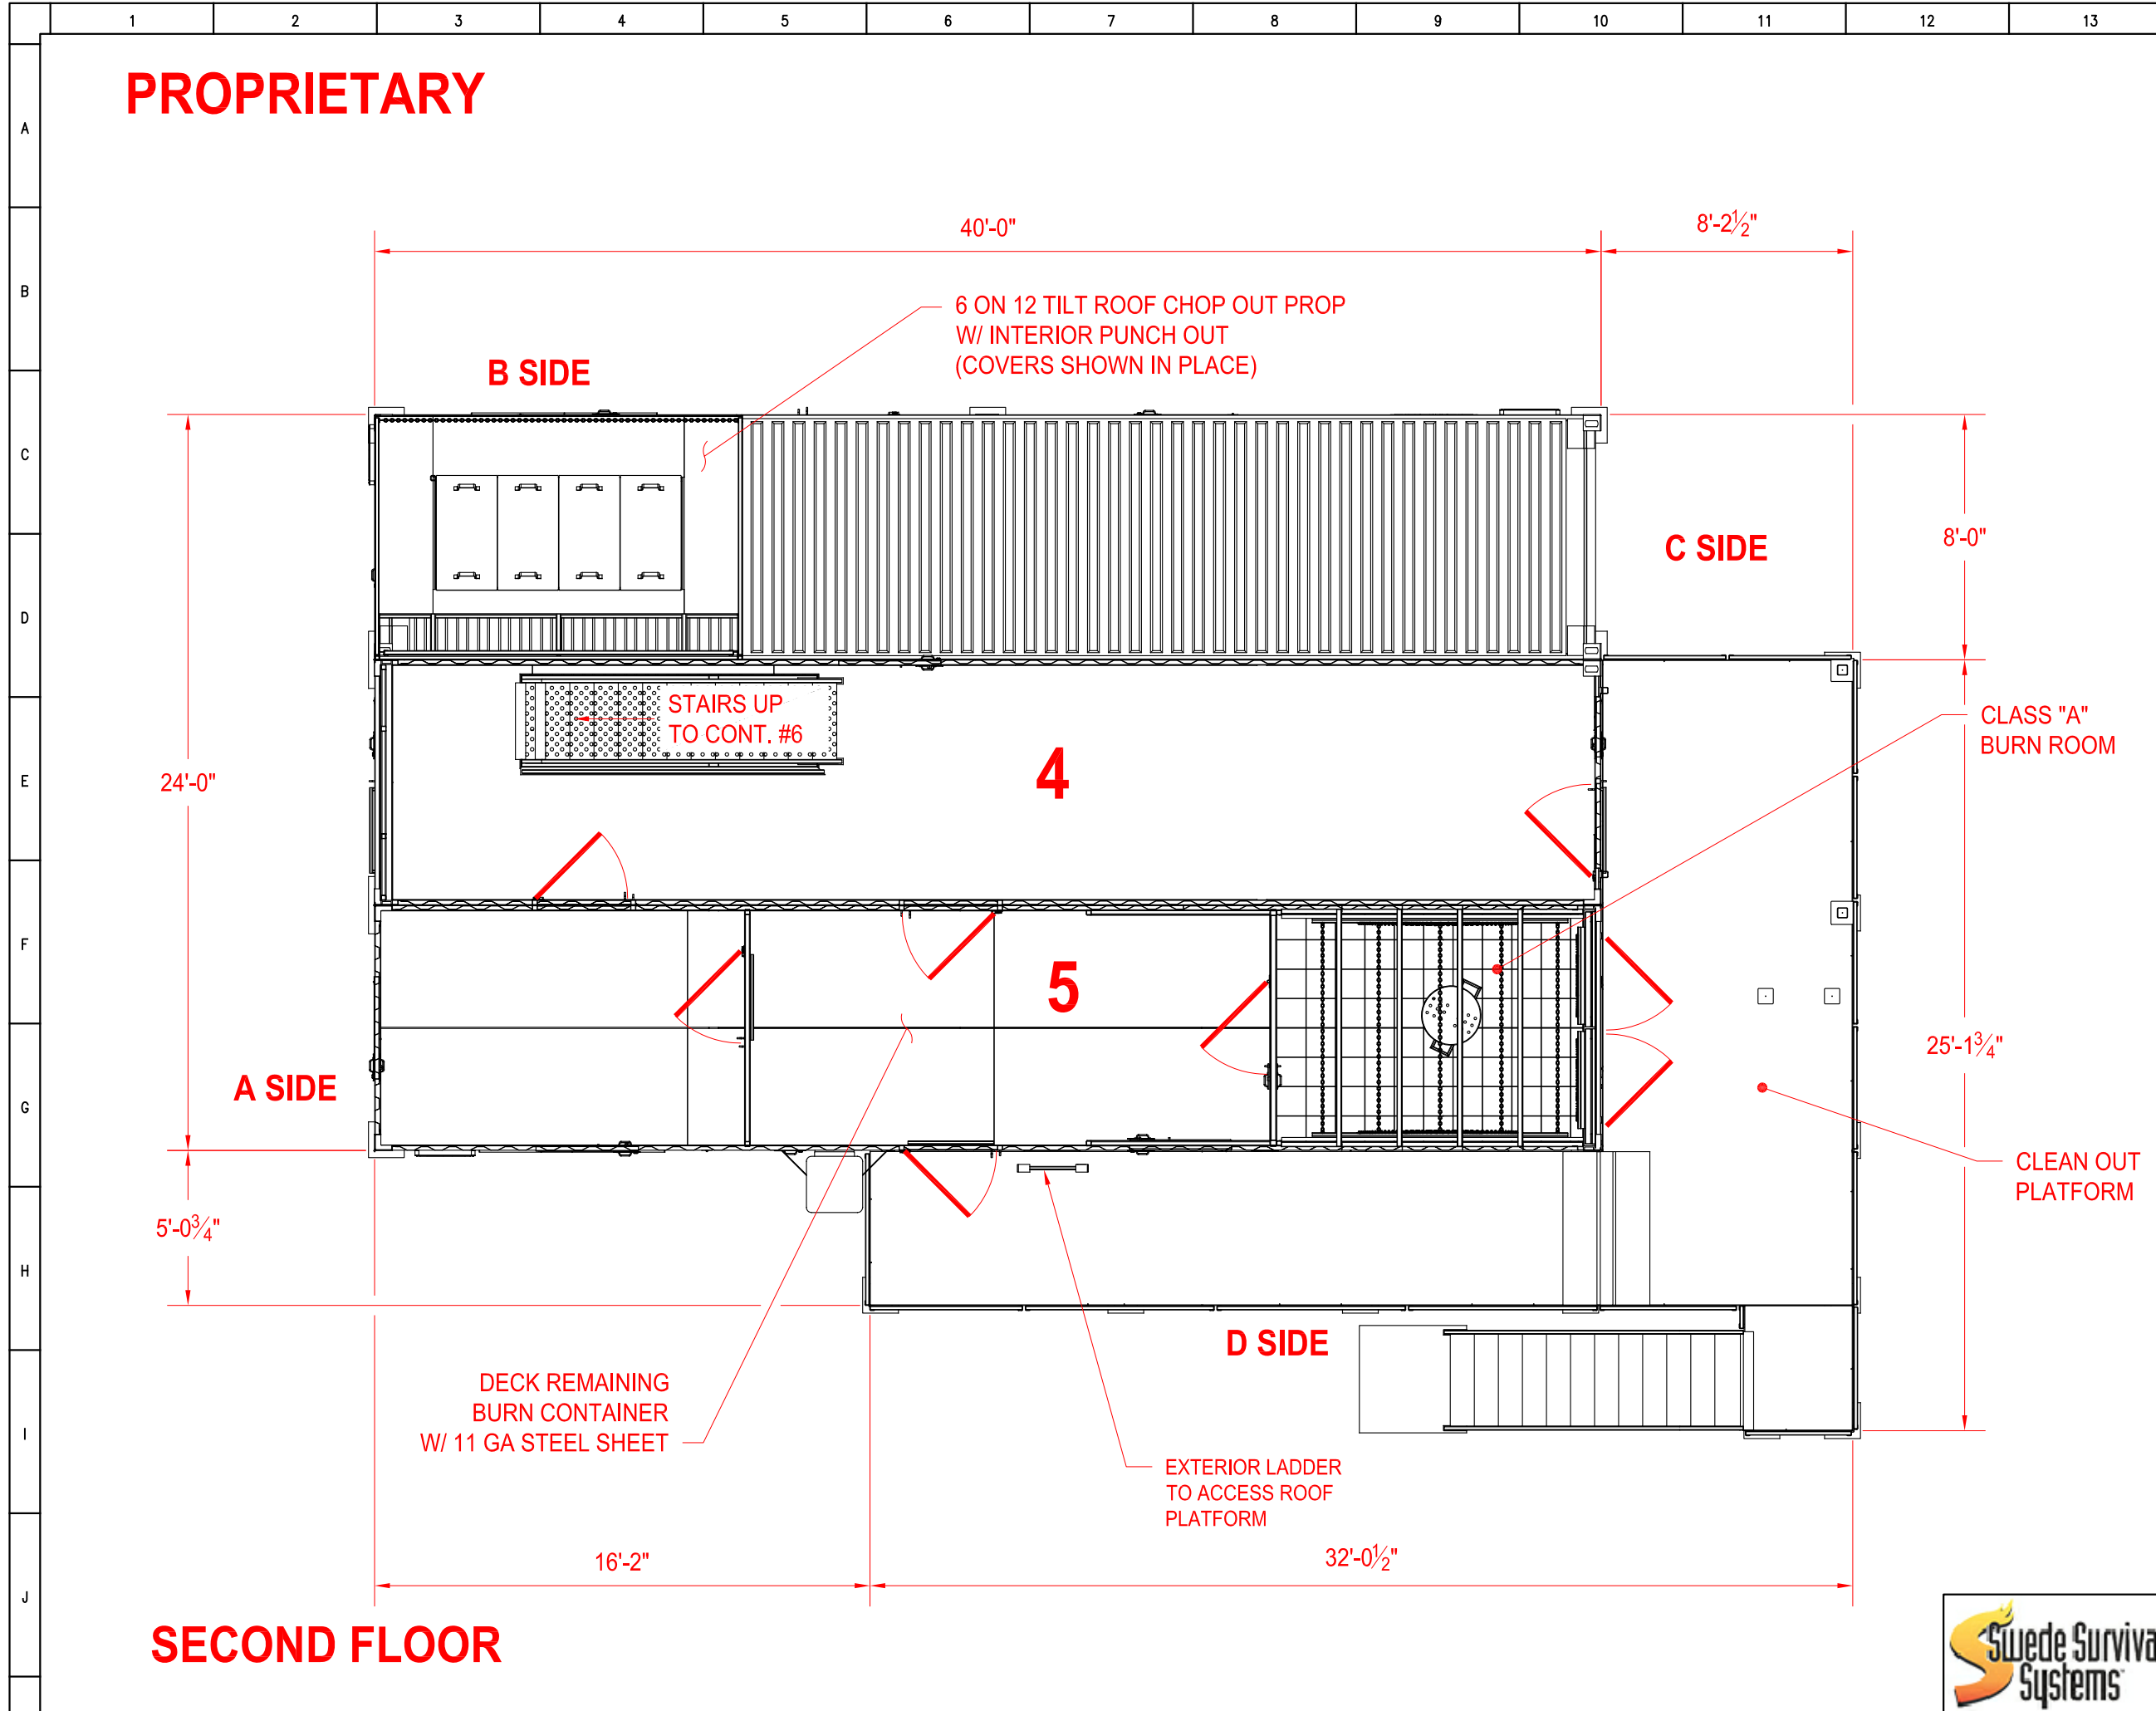

SECOND FLOOR

B	05/30/23	REVISED PER CLIENT
A	11/16/22	ISSUED FOR APPROVAL
REV.#	DATE	DESCRIPTION



PRODUCT	PHASE V PLUS
CUSTOMER	SAN RAMON VALLEY FPD PLEASANTON, CALIFORNIA
TITLE	SECOND FLOOR
DWG NO.	SHEET 15 OF 17




DATE	NOV 16, 2022	SCALE	NTS
DWN BY	MATT L.	REV.	B
PO#	4303028521		

THIS DRAWING AND THE INFORMATION HEREIN CONTAINED ARE THE PROPERTY OF DRAGER Inc. WHICH HAS FURNISHED THEM IN CONFIDENCE UPON THE UNDERSTANDING AND CONDITIONS ALL PERSONS, FIRMS OR CORPORATIONS RECEIVING SUCH DRAWING AND INFORMATION SHALL BY THE ACT OF RECEIVING THEM BE DEEMED TO HAVE AGREED; TO MAKE NO COPY, DUPLICATION, DISCLOSURE OR USE WHATSOEVER OF ALL OR ANY PART THEREOF EXCEPT AS EXPRESSLY AUTHORIZED IN WRITING BY DRAGER Inc.

THESE DRAWINGS ARE FOR CONCEPTUAL USE ONLY. NOT FOR FABRICATION.

PROPRIETARY

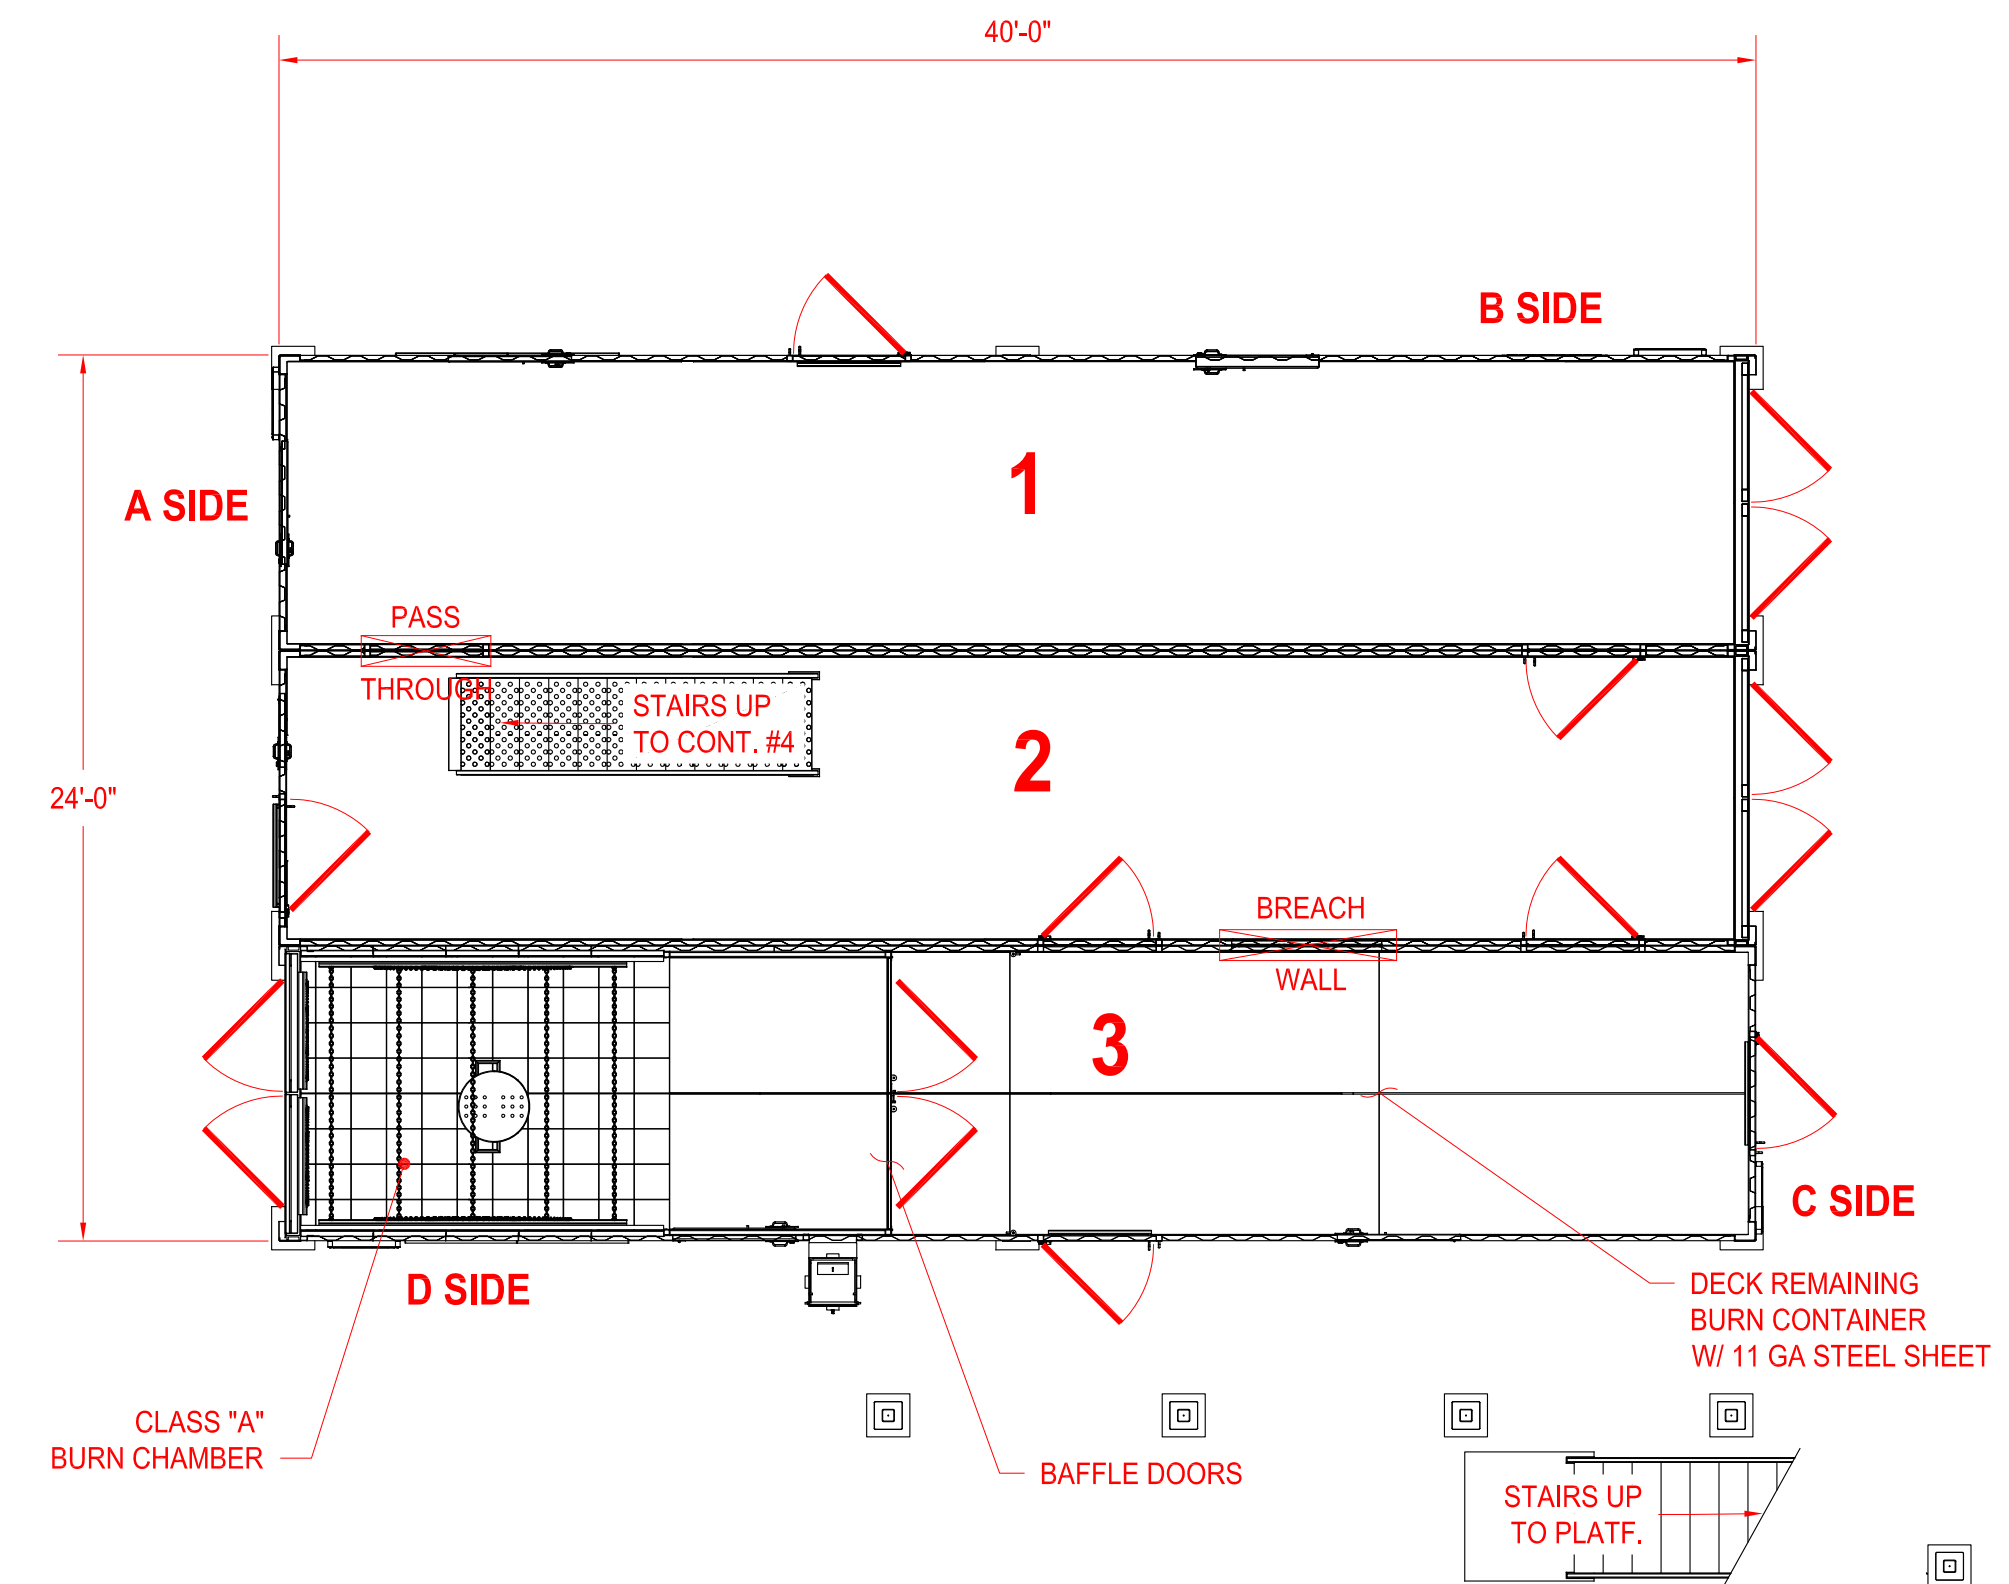

FIRST FLOOR

B	05/30/23	REVISED PER CLIENT
A	11/16/22	ISSUED FOR APPROVAL
REV.#	DATE	DESCRIPTION



PRODUCT PHASE V PLUS

CUSTOMER SAN RAMON VALLEY FPD
PLEASANTON, CALIFORNIA

TITLE FIRST FLOOR

DWG NO. SHEET 16 OF 17

DATE NOV 16, 2022 SCALE NTS

DWN BY MATT L. REV. B

PO# 4303028521



THIS DRAWING AND THE INFORMATION HEREIN CONTAINED ARE THE PROPERTY OF DRAGER Inc. WHICH HAS FURNISHED THEM IN CONFIDENCE UPON THE UNDERSTANDING AND CONDITIONS ALL PERSONS, FIRMS OR CORPORATIONS RECEIVING SUCH DRAWING AND INFORMATION SHALL BY THE ACT OF RECEIVING THEM BE DEEMED TO HAVE AGREED; TO MAKE NO COPY, DUPLICATION, DISCLOSURE OR USE WHATSOEVER OF ALL OR ANY PART THEREOF EXCEPT AS EXPRESSLY AUTHORIZED IN WRITING BY DRAGER Inc.

THESE DRAWINGS ARE FOR CONCEPTUAL USE ONLY. NOT FOR FABRICATION.

GENERAL NOTES

1. THE POINT LOADS SHOWN ARE BASED ON CONTAINER TARE WEIGHTS WITH ALLOWANCES MADE FOR ANCILLARY STRUCTURES. NO WIND LOADS OR SOIL ANALYSIS WERE TAKEN INTO CONSIDERATION FOR THESE LOADS.
2. THE EXACT LOCATION OF THE CONTAINERS ON THE PADS / SLAB TO BE AS PER THE DESIGN OF THE FOUNDATION.
3. ALL PADS MUST BE TRUE-LEVEL TO ENSURE STAIRS LAND AT THE REQUIRED HEIGHTS ON THE PAD.

B	05/30/23	REVISED PER CLIENT
A	11/16/22	ISSUED FOR APPROVAL
REV.#	DATE	DESCRIPTION



PRODUCT PHASE V PLUS

CUSTOMER SAN RAMON VALLEY FPD PLEASANTON, CALIFORNIA

TITLE FOUNDATION POINT LOAD LAYOUT


DWG NO. SHEET 17 OF 17

DATE NOV 16, 2022 SCALE NTS

DWN BY MATT L. REV. B

PO# 4303028521

PROPRIETARY

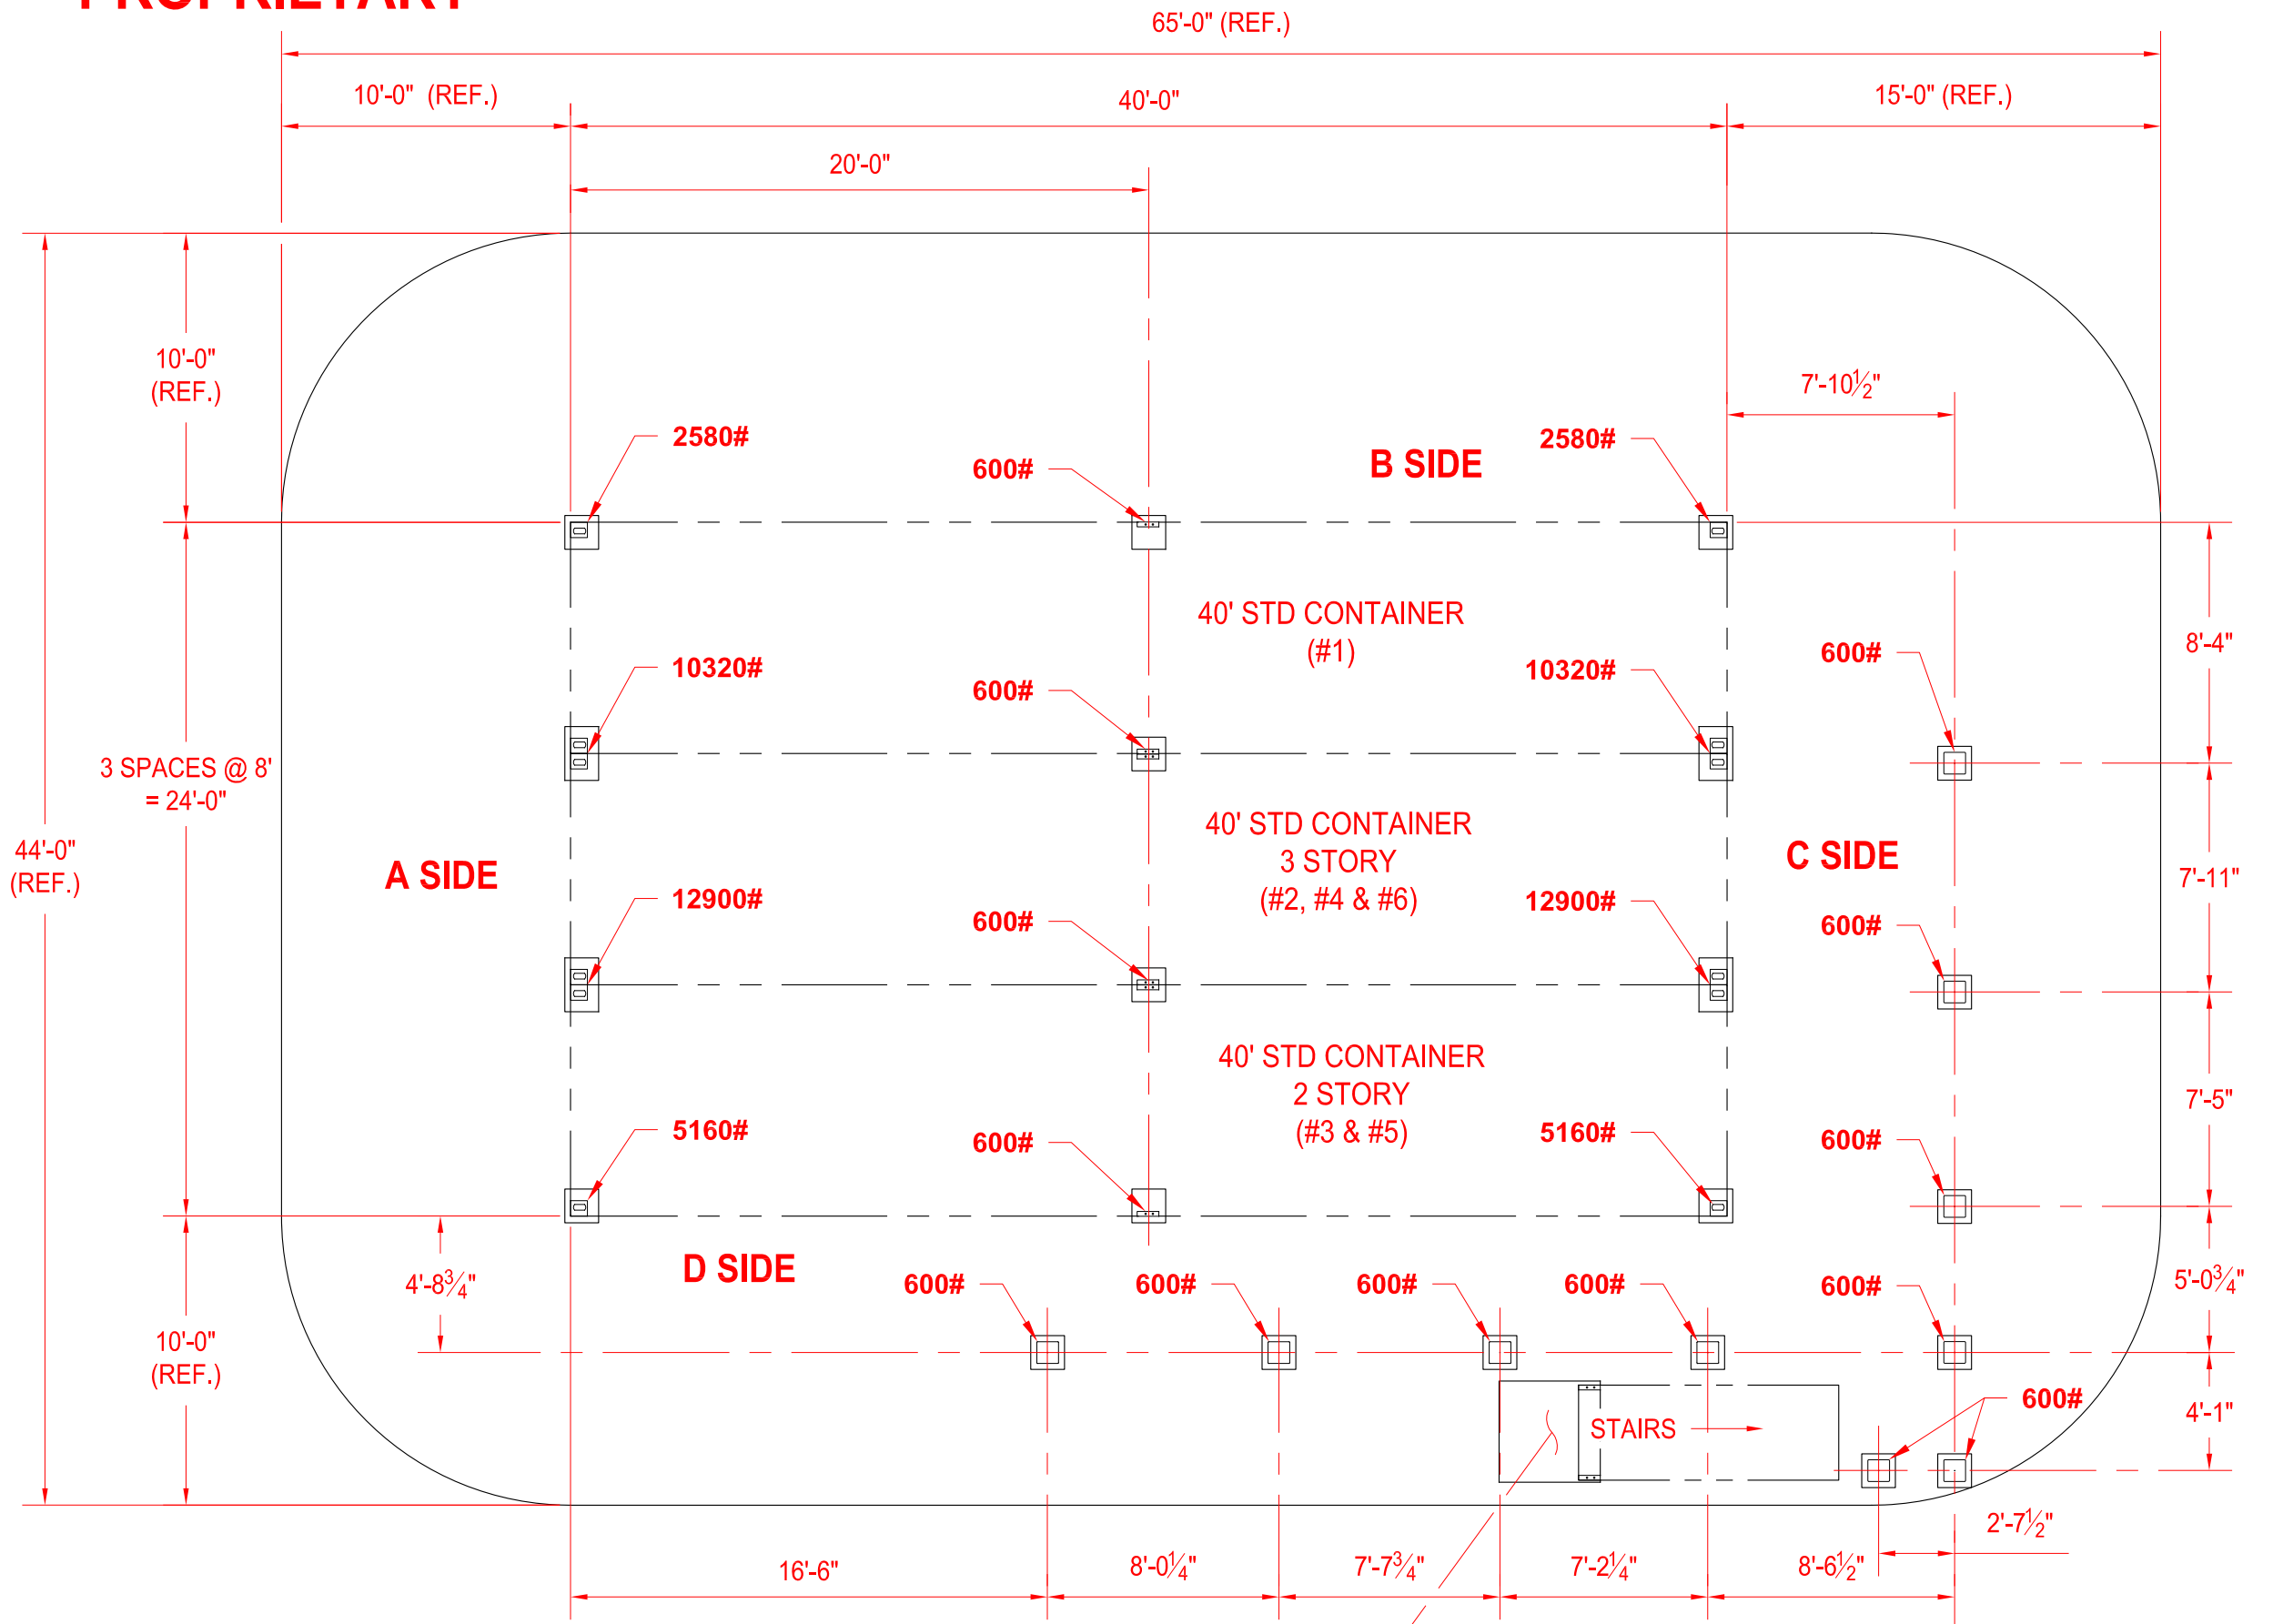

POINT LOAD LAYOUT

STAIR PAD (MEETS OSHA REQUIREMENTS)

